




WEST ELEVATION
SCALE: 3/16" = 1'-0"

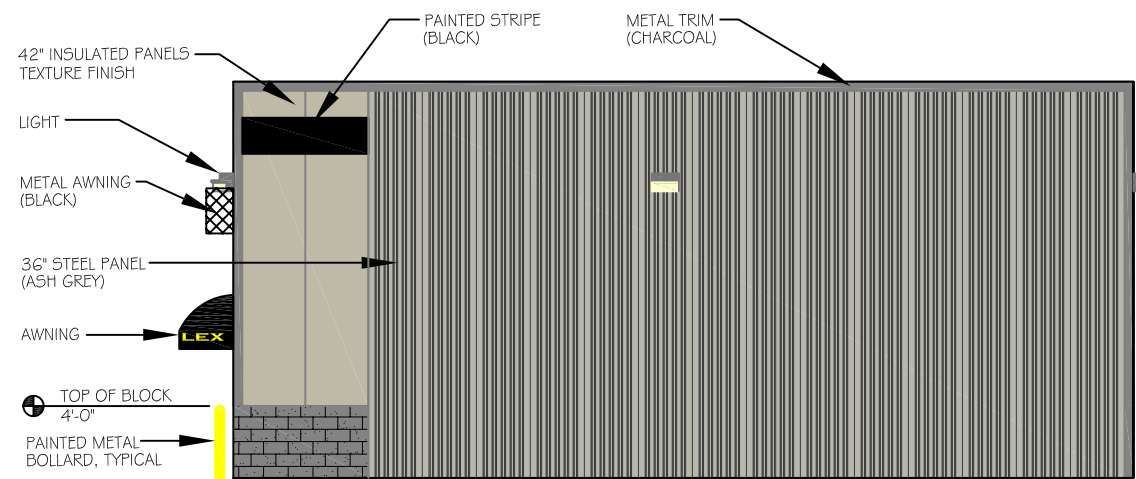

SOUTH ELEVATION
SCALE: 3/16" = 1'-0"

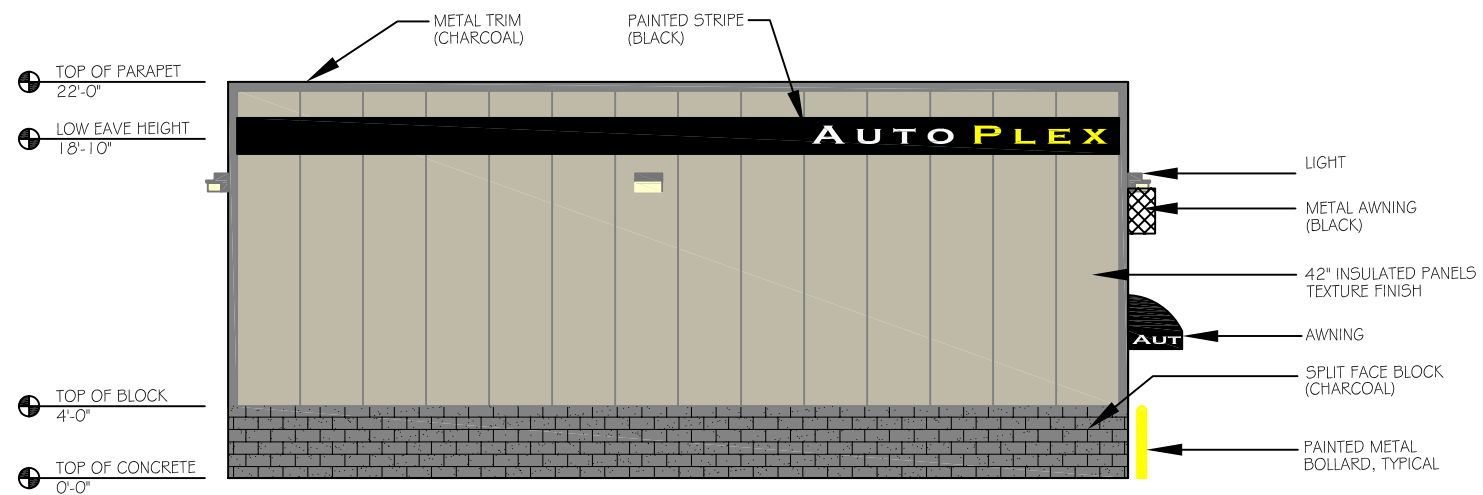

NORTH ELEVATION
SCALE: 3/16" = 1'-0"

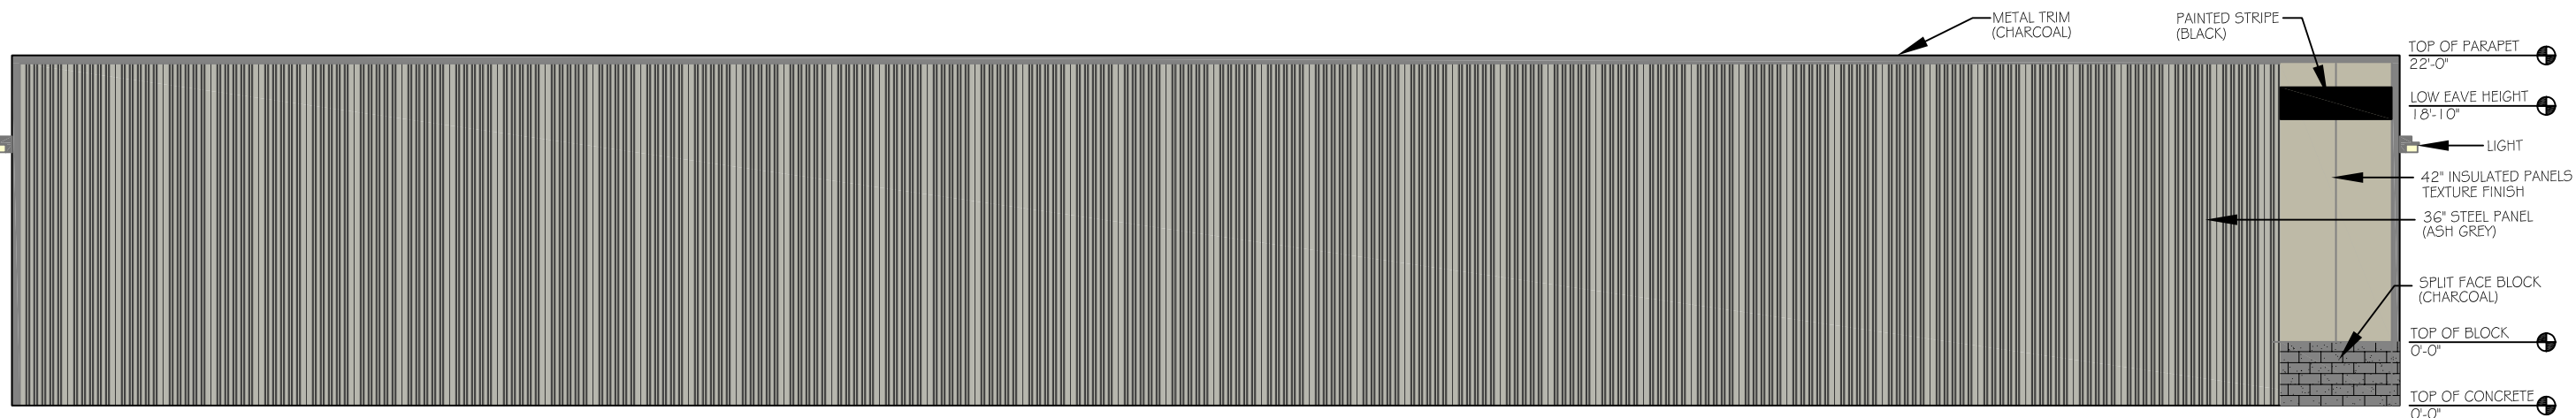

EAST ELEVATION
SCALE: 3/16" = 1'-0"

NOTE:
FOR INFORMATION ONLY. NOT FOR CONSTRUCTION.
ARCHITECTURAL DRAWINGS PROVIDED BY OTHERS. COLOR
RENDERING PROVIDED BY CIVIL DESIGN ADVANTAGE.


5501 NW 112th SUITE G GRIMES, IOWA 50111
PH: (515) 369-4400 Fax: (515) 369-4410

CIVIL DESIGN ADVANTAGE ENGINEER: TECH:


AUTO PLEX WAUKEE, IOWA

A1.1
0711.372


H:\2007\0711372\Design\0711372-Elevations.dwg, A1.1, 5/19/2008 10:31:58 AM

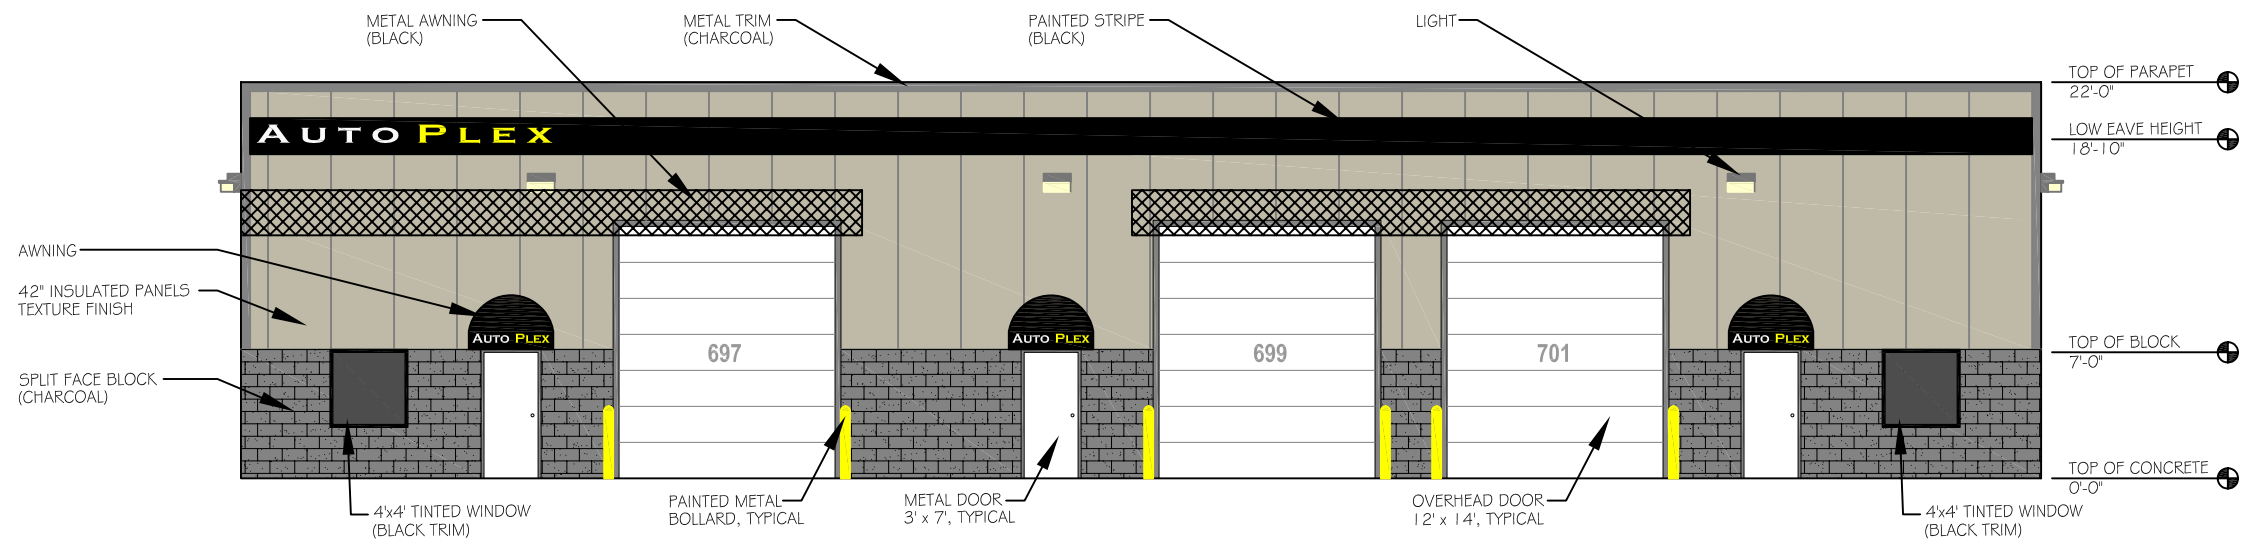


NORTH ELEVATION
SCALE: 3/16" = 1'-0"

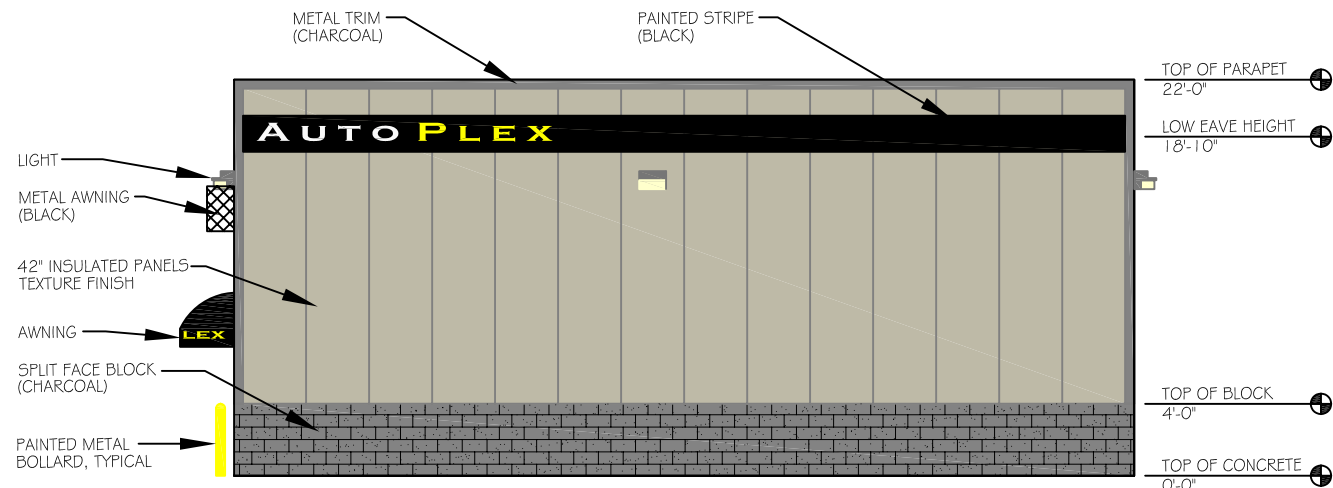

WEST ELEVATION
SCALE: 3/16" = 1'-0"

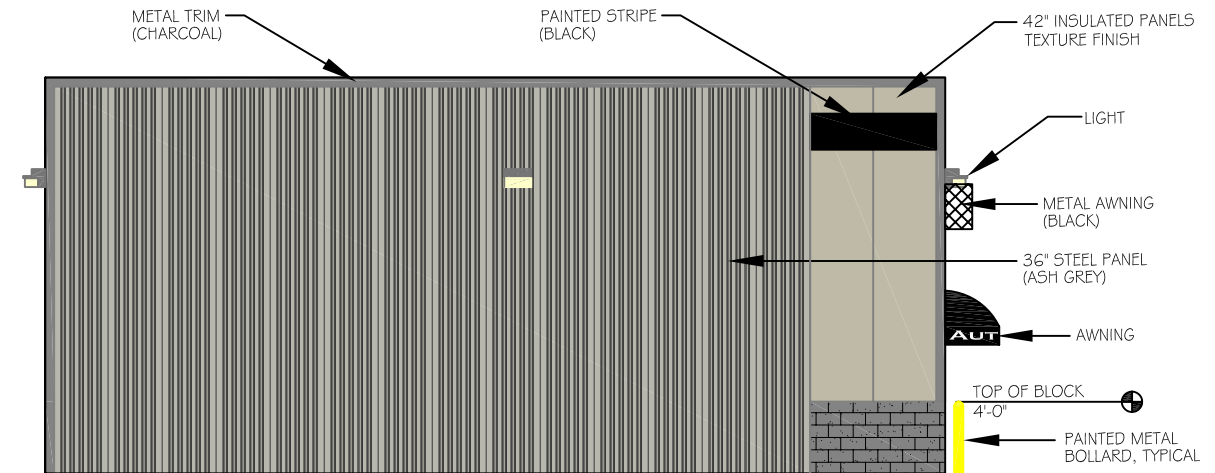

EAST ELEVATION
SCALE: 3/16" = 1'-0"

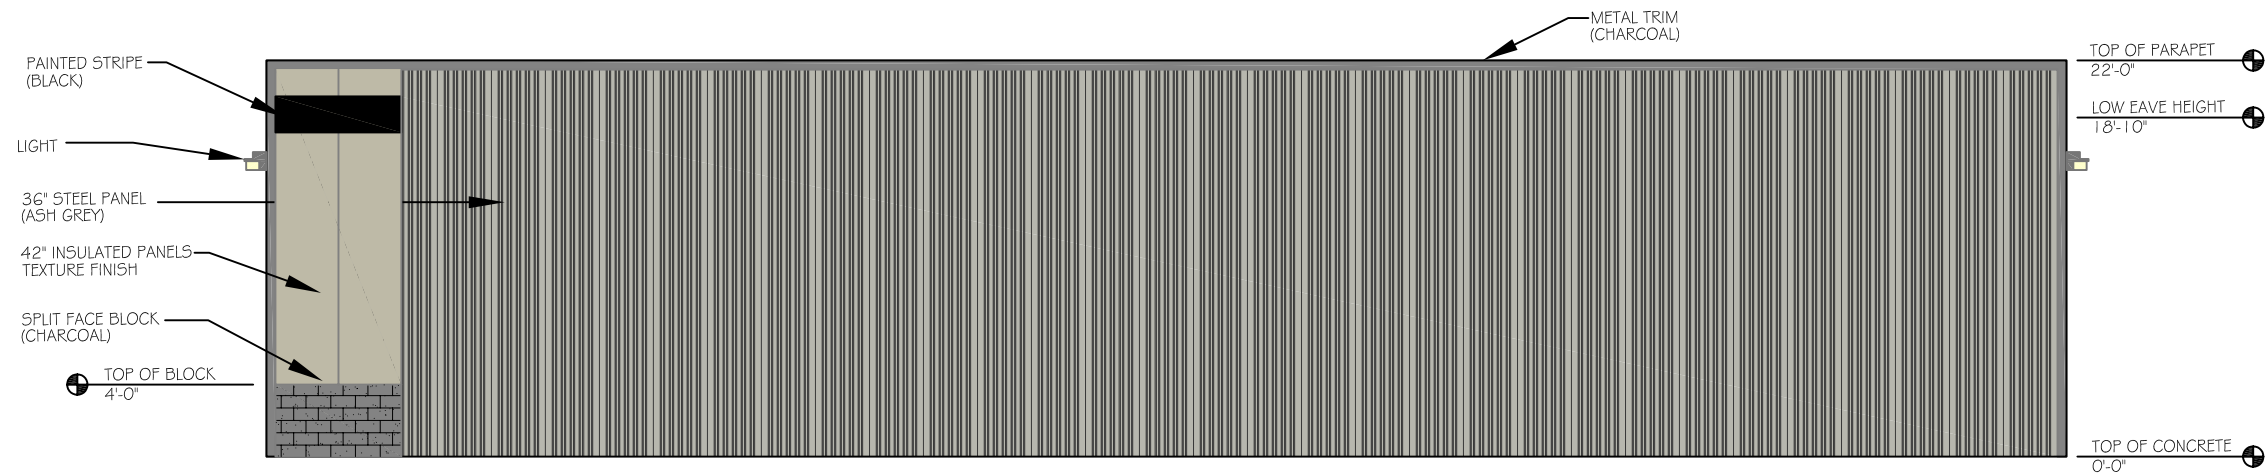

SOUTH ELEVATION
SCALE: 3/16" = 1'-0"

NOTE:
FOR INFORMATION ONLY.
NOT FOR CONSTRUCTION.
ARCHITECTURAL DRAWINGS
PROVIDED BY OTHERS.
COLOR RENDERING
PROVIDED BY CIVIL
DESIGN ADVANTAGE.

5501 NW 112th SUITE G GRIMES, IOWA 50111
PH: (515) 369-4400 Fax: (515) 369-4410
TECH: []
ENGINEER: []
15-14-08
7' SPLIT FACE, MESH AWNING
CIVIL DESIGN ADVANTAGE
WAUKEE, IOWA
AUTO PLEX
A1.0
0711.372

H:\2007\0711372\Design\0711372-Elevations.dwg, A1.0, 5/19/2008 10:54:41 AM