


1 PROPOSED FLOOR PLAN
 SCALE: 1/4" = 1'-0"

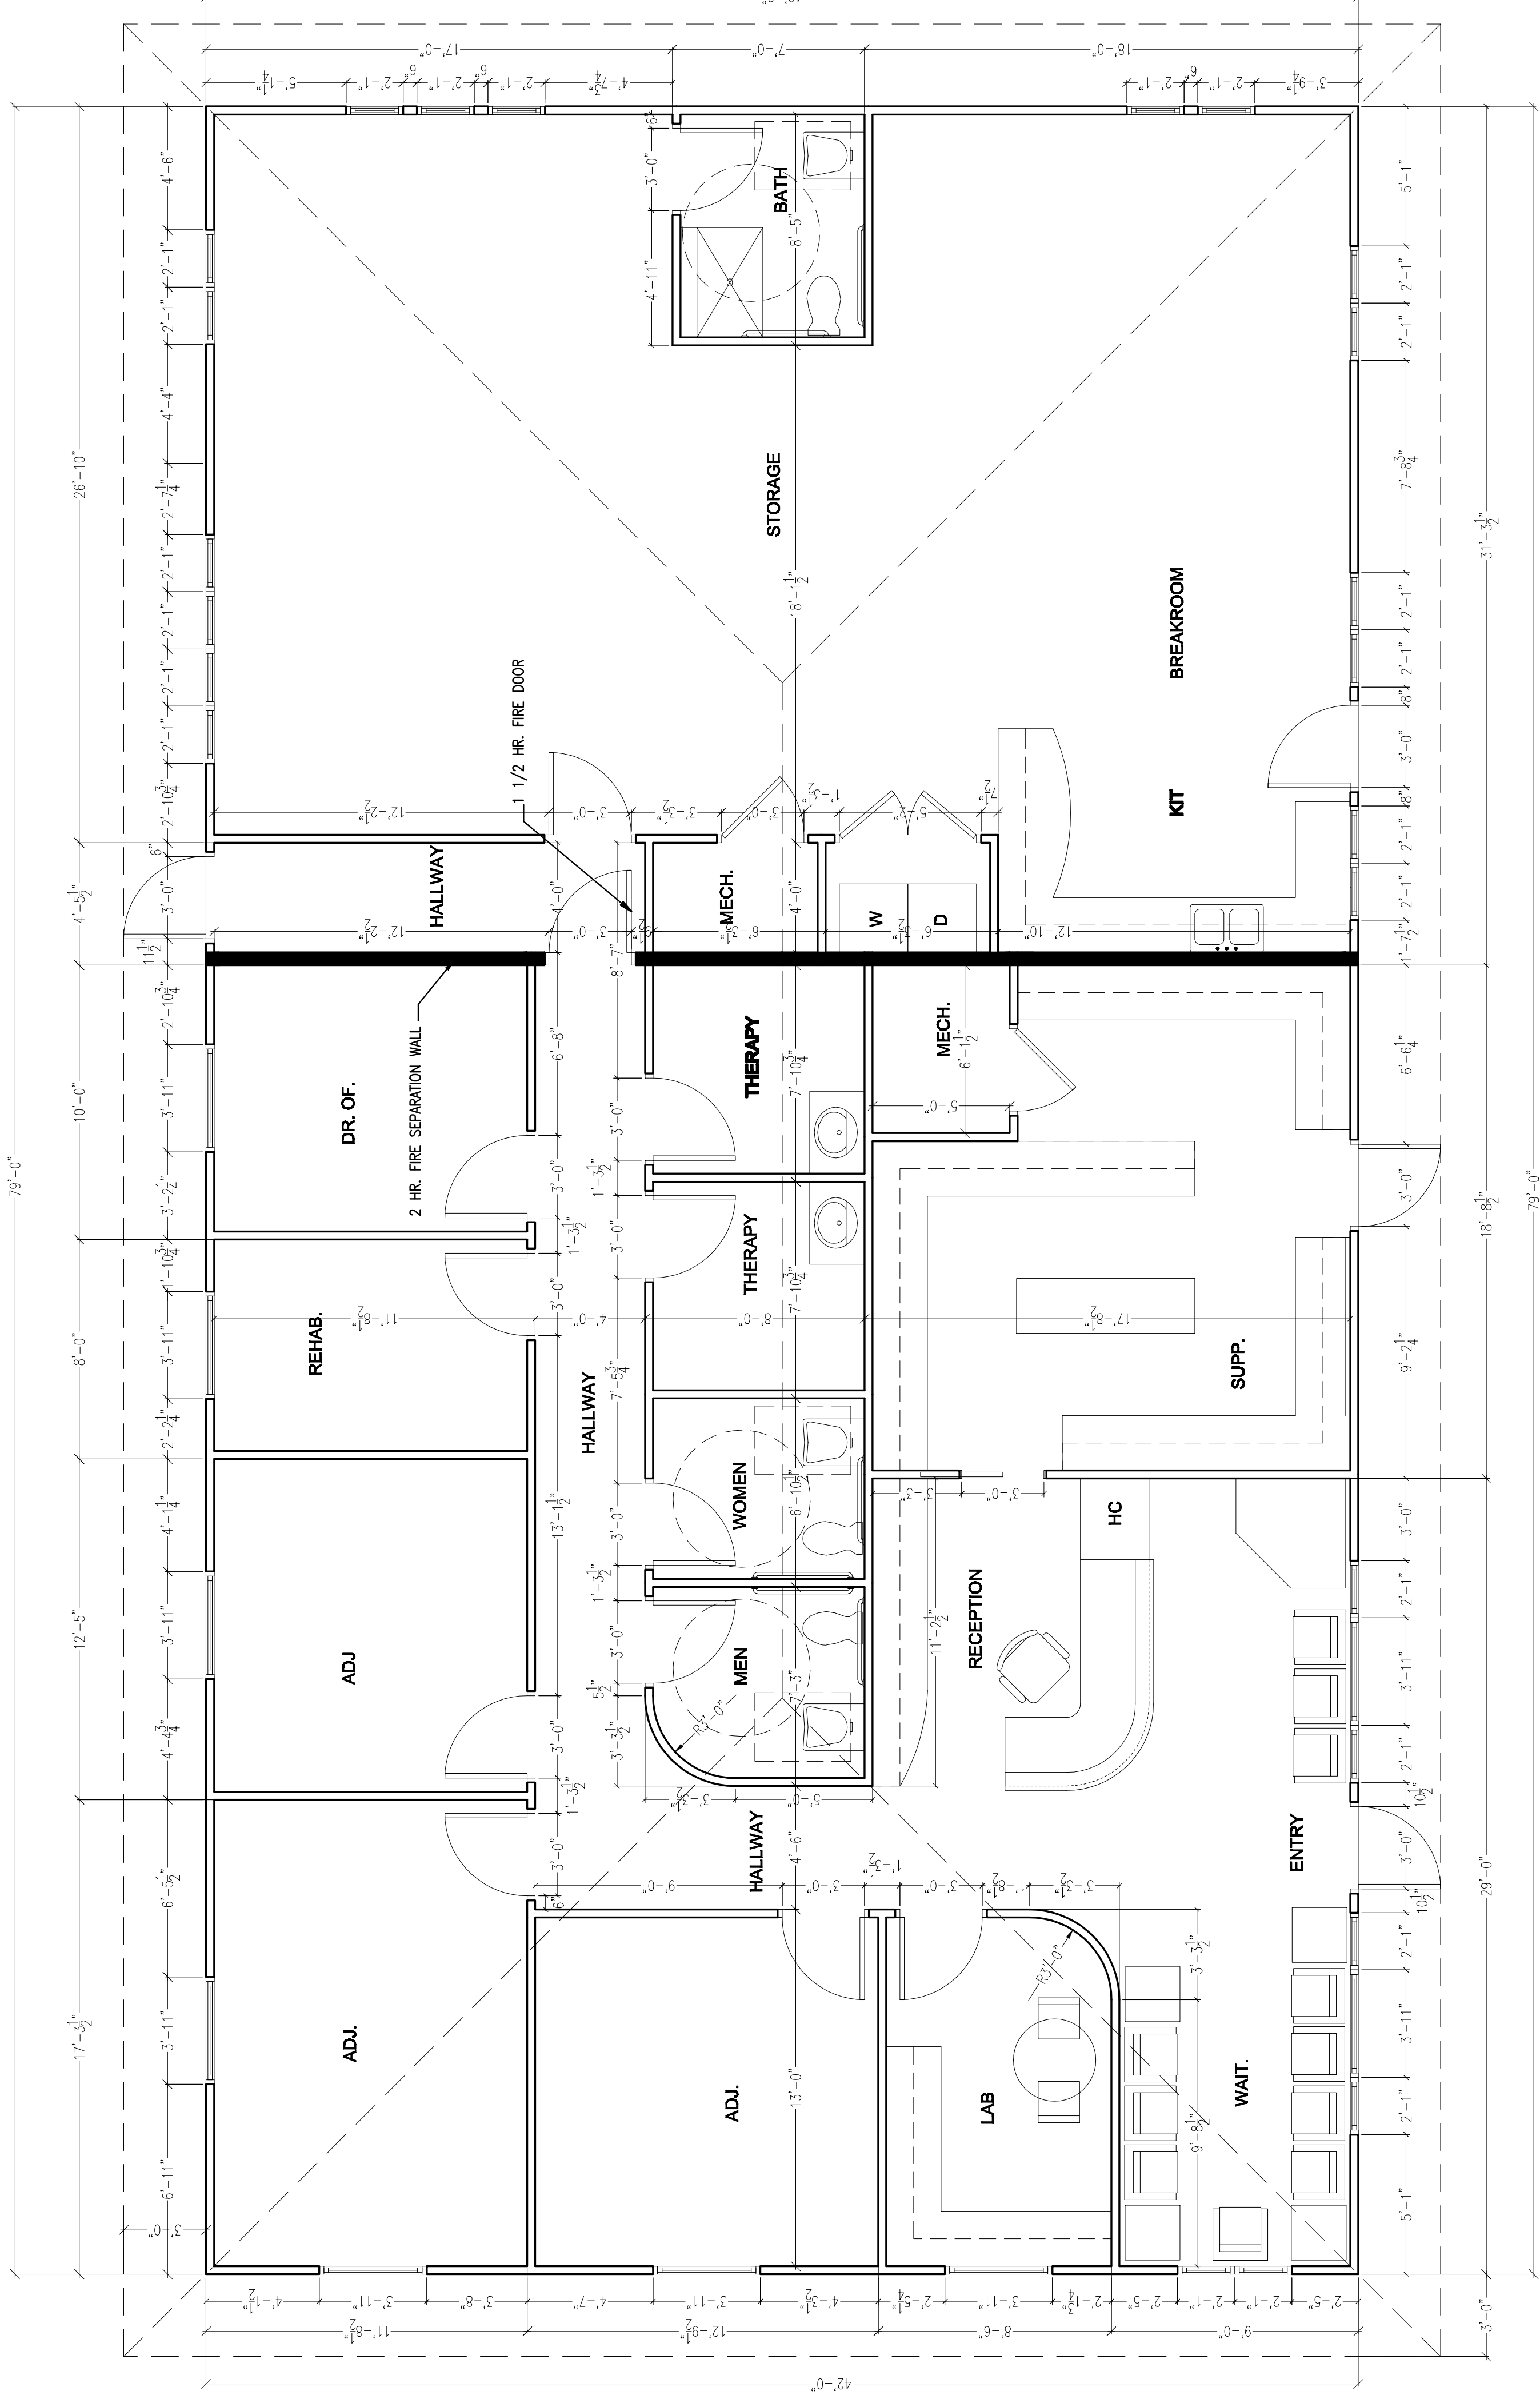

ALL CONTRACTOR(S) TO VERIFY MEASUREMENTS PRIOR TO STARTING CONSTRUCTION