

**LEGACY POINTE
MEMORY CARE**
1654 SE HOLIDAY CREST CIRCLE
WAUKEE, IOWA
**Ewing Land Development
& Services**
909 West 16th
Pella, Iowa 50219

PROJECT NO: 09047


CAD DWG FILE:

PRINCIPAL IN CHARGE: SEG PROJECT ARCHITECT: REP

DRAWN BY: MJ CHECKED BY: SEG

© 2010 SVPA ARCHITECTS INC.
THESE DOCUMENTS HAVE BEEN PREPARED SPECIFICALLY FOR THE ABOVE REFERENCED PROJECT. THEY ARE NOT SUITABLE FOR USE ON OTHER PROJECTS OR IN OTHER LOCATIONS WITHOUT THE EXPRESS WRITTEN APPROVAL AND PARTICIPATION OF SVPA ARCHITECTS INC. REPRODUCTION IS PROHIBITED.

Elevations

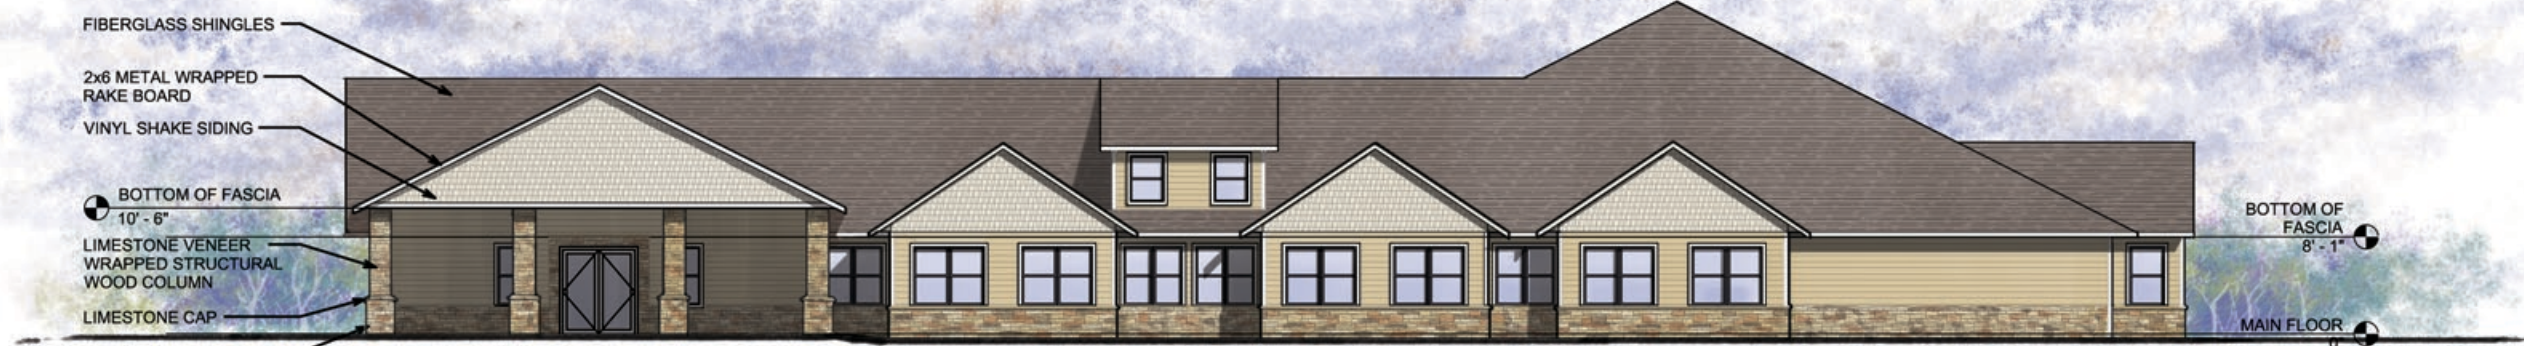

NORTH ELEVATION AREAS:
TOTAL WALL AREA 260,067 SQ. IN.
TOTAL WINDOW AND STONE AREA 120,808 SQ. IN. = 49.53%

① SOUTH ELEVATION
1/8" = 1'-0"



WEST ELEVATION AREAS:
TOTAL WALL AREA 193,821 SQ. IN.
TOTAL WINDOW AND STONE AREA 91,421 SQ. IN. = 47.18%

② EAST ELEVATION
1/8" = 1'-0"



EAST ELEVATION AREAS:
TOTAL WALL AREA 224,807 SQ. IN.
TOTAL WINDOW AND STONE AREA 90,990 SQ. IN. = 40.47%

③ WEST ELEVATION
1/8" = 1'-0"



SOUTH ELEVATION AREAS:
TOTAL WALL AREA 195,127 SQ. IN.
TOTAL WINDOW AND STONE AREA 95,609 SQ. IN. = 48.99%

④ NORTH ELEVATION
1/8" = 1'-0"