

**S V P A**  
Architects Inc.

1466 28th Street, Suite 200  
West Des Moines, Iowa 50268  
515 327 5990 Fax 515 327 5991

**GENERAL CONTRACTOR**  
DOMINGUE CONSTRUCTION INC.  
1400 10th Street  
Des Moines, IA 50319  
515 281 1111

**LANDSCAPE ARCHITECT**  
GREEN HARBOR INC.  
1000 10th Street  
Des Moines, IA 50319  
515 281 1111

**MECHANICAL ENGINEER**  
MCL ENGINEERS  
1000 10th Street  
Des Moines, IA 50319  
515 281 1111

**ELECTRICAL ENGINEER**  
EEL ENGINEERS  
1000 10th Street  
Des Moines, IA 50319  
515 281 1111

SCALE: LOGO

**PROJECT NAME**  
**LEGACY POINTE**  
**MEMORY CARE**  
1654 SE HOLIDAY CREST CIRCLE  
WAUKEE, IOWA

**Ewing Land Development & Services**  
908 West 10th  
Pella, Iowa 50219

**DRAWING ISSUE INFORMATION**

ISSUE NO.	ISSUE DESCRIPTION	ISSUE DATE
1	FOR PERMITS	11.10.09

MARK DATE DESCRIPTION

**MANAGEMENT INFORMATION**

PROJECT NO: 08087

CAD DWG FILE

PRINCIPAL	REVISION	SEC	PROJECT	ARCHITECT	REP

DRAWN BY:                      CHECKED BY:


© 2009 S.V.P.A. ARCHITECTS INC.  
THESE DOCUMENTS HAVE BEEN PREPARED SPECIFICALLY FOR THE ABOVE REFERENCED PROJECT. THEY ARE NOT VALID FOR ANY OTHER PROJECT. THE CUSTOMER'S PERMISSION IS REQUIRED FOR ANY REPRODUCTION OR DISTRIBUTION OF S.V.P.A. ARCHITECTS INC. REPRODUCTION IS PROHIBITED.

**SHEET TITLE**  
**MAIN FLOOR PLAN**

SHEET NO.

**A1**

SHEET OF

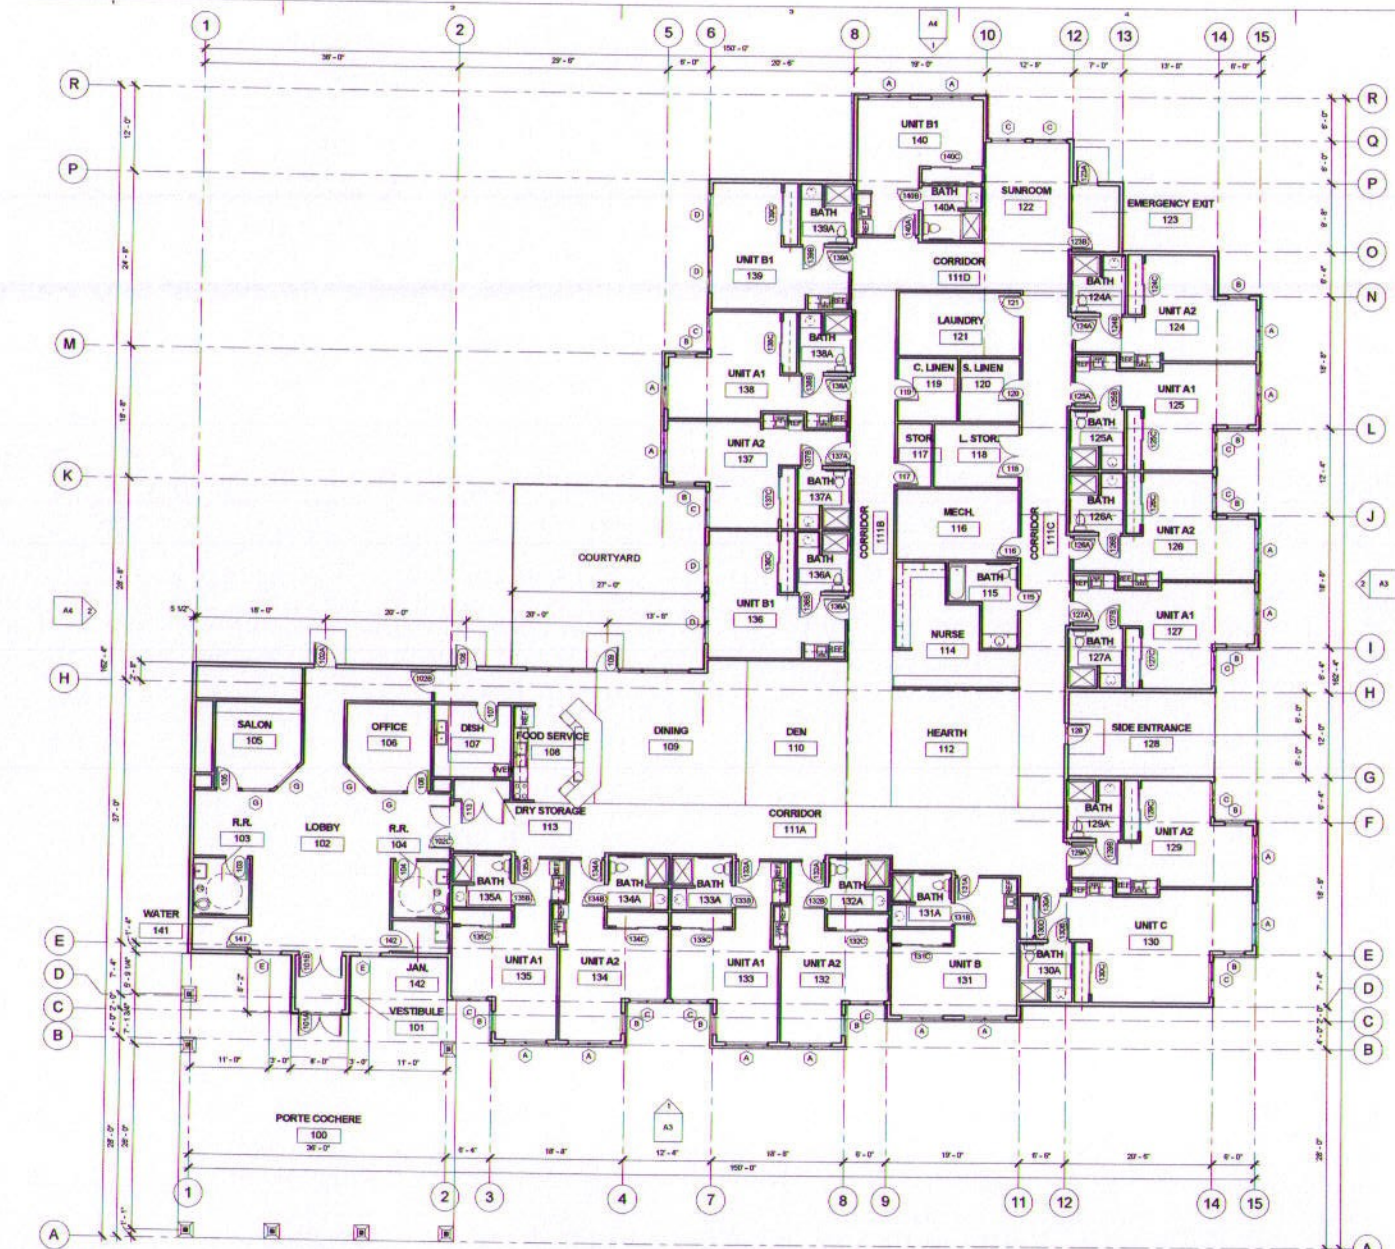

1 MAIN FLOOR PLAN  
1/8" = 1'-0"