


1 SOUTH ELEVATION NEW ADDITION
 SCALE: 3/32" = 1'-0"

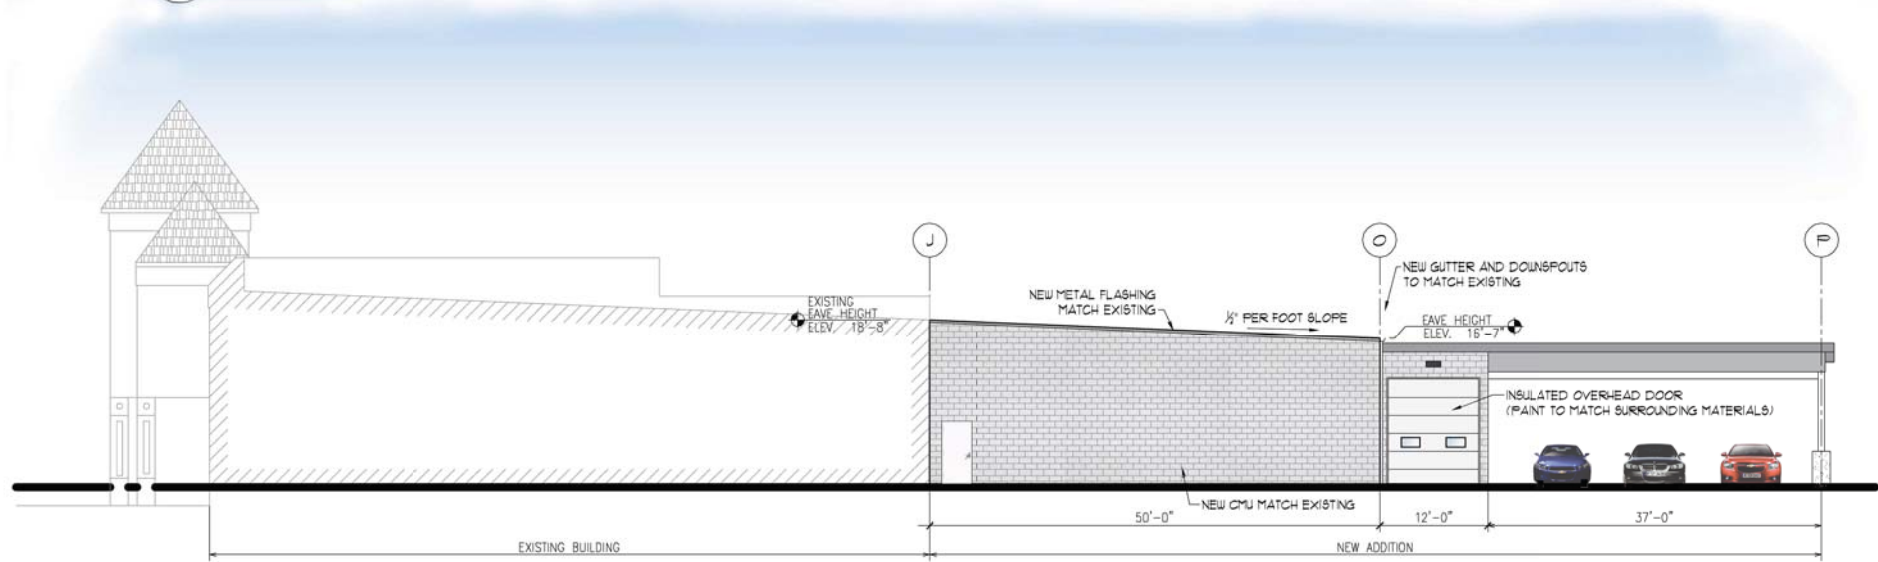

2 WEST ELEVATION NEW ADDITION
 SCALE: 3/32" = 1'-0"

This drawing has been prepared or supervised by the Architect's seal and signature. It is the responsibility of the Architect to ensure that the drawing is in accordance with the requirements of the applicable laws and regulations. No part of this drawing may be reproduced or transmitted in any form or by any means electronic, mechanical, photocopying, recording, or by any information storage and retrieval system without the prior written permission of the Architect. (C) Copyright 2010 Simonson & Associates Architects LLC.

Date	Issue / Revision
05-12-2010	SCHEMATIC DESIGN

Job No. **10046** Proj. Mgr. **CJS**

Sheet Title **ELEVATIONS**

Sheet No.