

PRELIMINARY
 NOT TO BE USED
 FOR CONSTRUCTION

COPYRIGHT 2018 FRK ARCHITECTS + ENGINEERS, P.C. THIS DOCUMENT AND THE INFORMATION CONTAINED HEREIN ARE THE PROPERTY OF FRK ARCHITECTS + ENGINEERS, P.C. AND MAY NOT BE REPRODUCED OR EXCEPTED FROM WITHOUT THE EXPRESS WRITTEN PERMISSION OF FRK ARCHITECTS + ENGINEERS, P.C. ANY UNAUTHORIZED COPYING OR DISCLOSURE OF CONSTRUCTION INFORMATION IS PROHIBITED BY THE COPYRIGHT LAW.

WAUKEE 8-9 SCHOOL
 WAUKEE COMMUNITY SCHOOL DISTRICT
 WAUKEE, IOWA


PROJECT NO.:
1018u00

DATE:
 APRIL 2021


REVISIONS:

DRAWING TITLE:
EXTERIOR ELEVATIONS


DRAWING NO.:
A-201

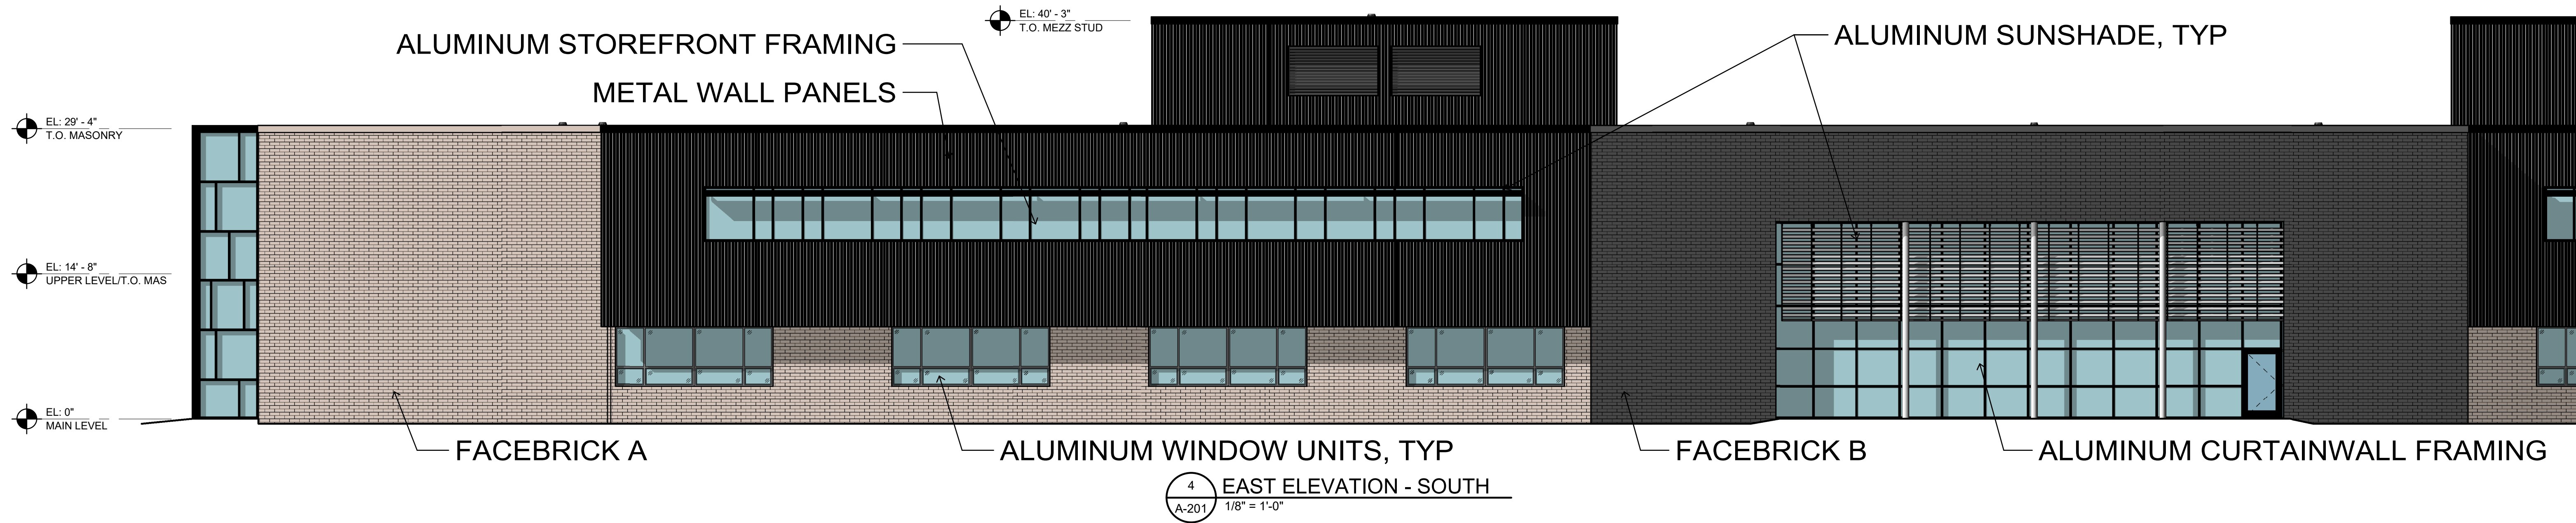

4 EAST ELEVATION - SOUTH
 A-201 1/8" = 1'-0"

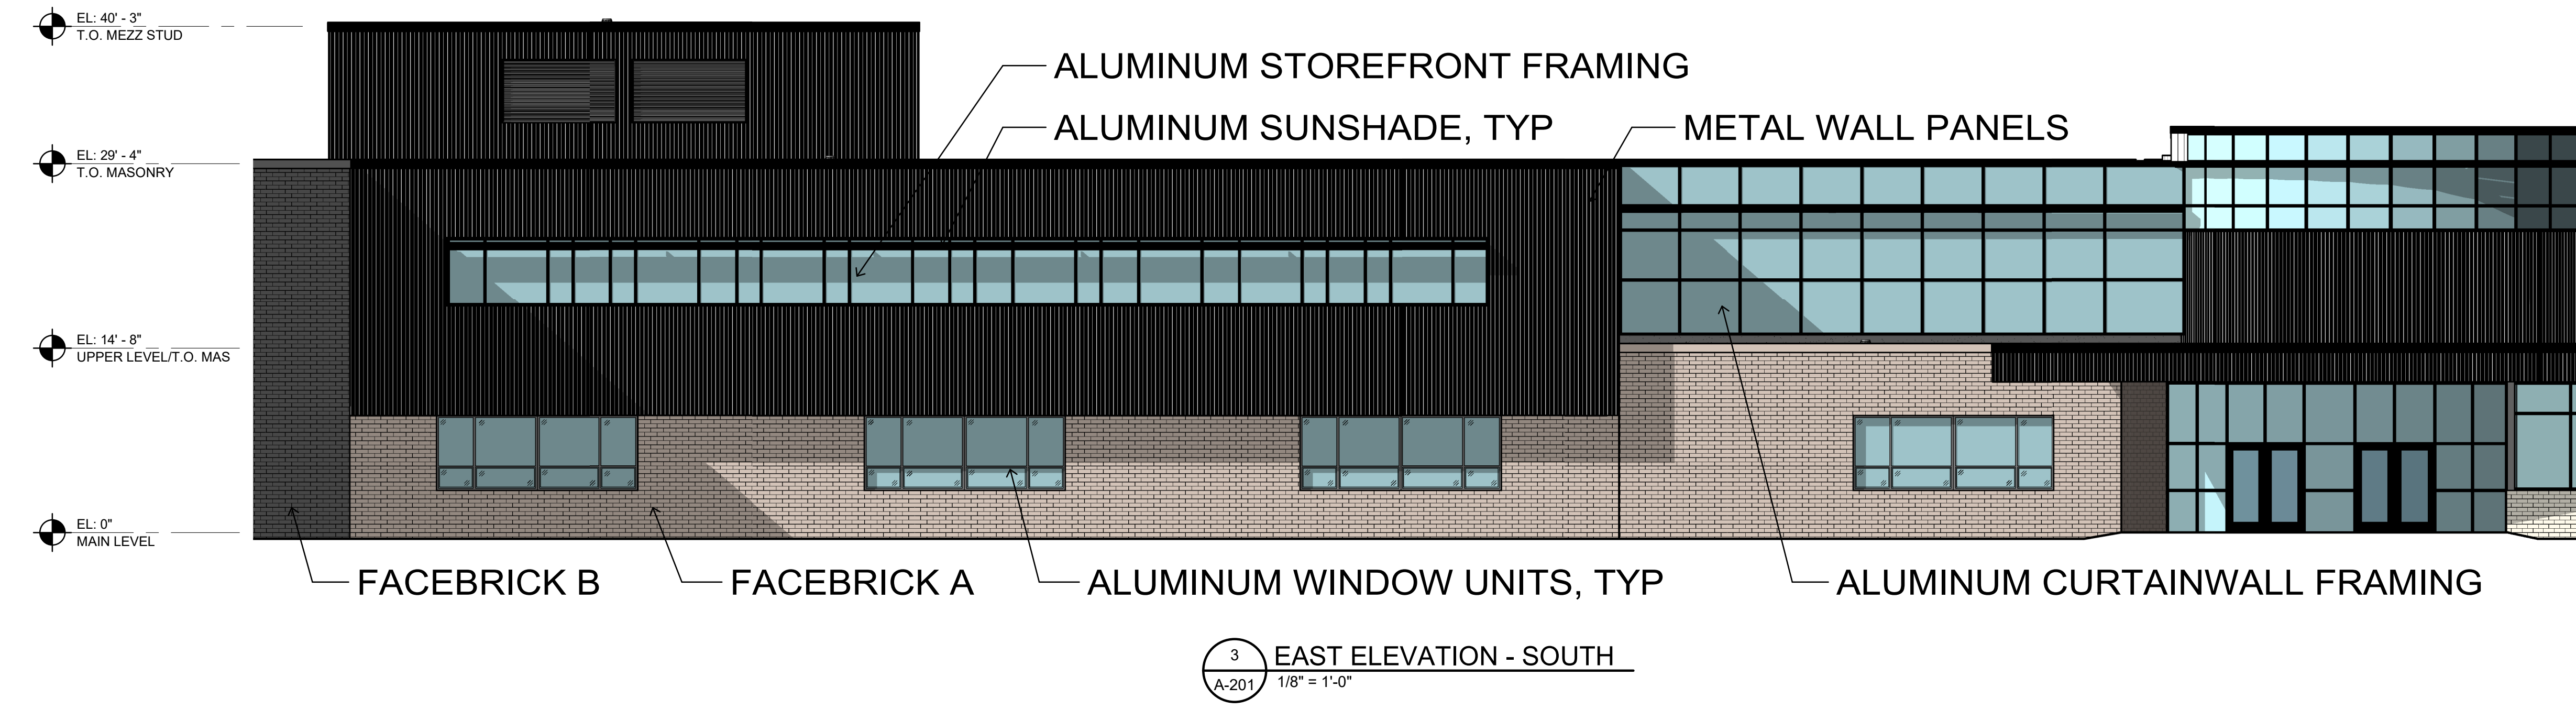

3 EAST ELEVATION - SOUTH
 A-201 1/8" = 1'-0"

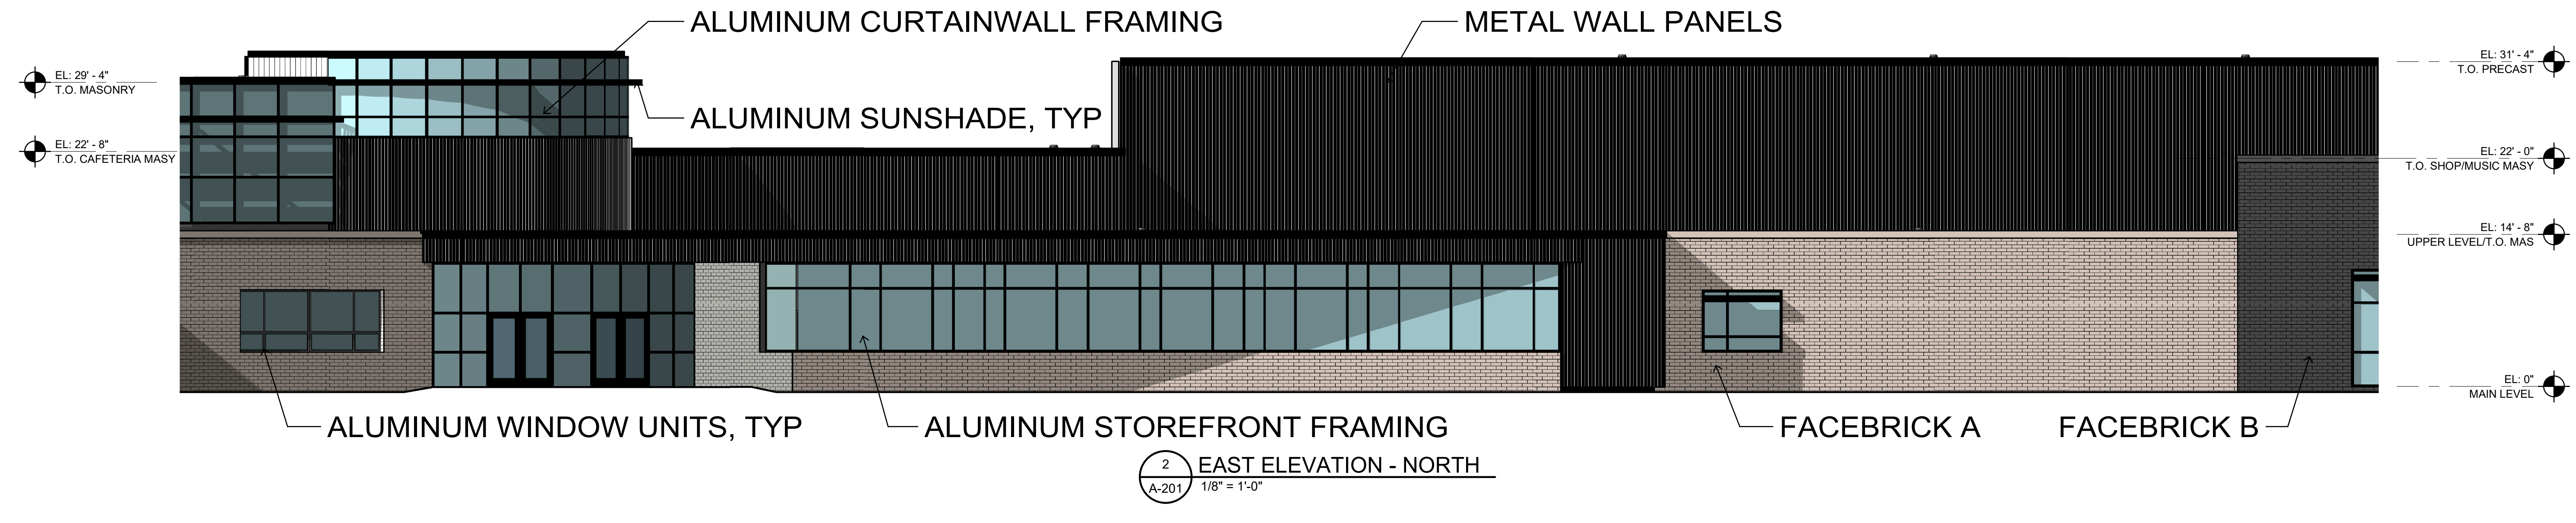


2 EAST ELEVATION - NORTH
 A-201 1/8" = 1'-0"

**MATERIAL PERCENTAGES
 FOR ALL ELEVATIONS**


METAL PANELS - 38%

FACEBRICK - 36%


GLAZING - 26%

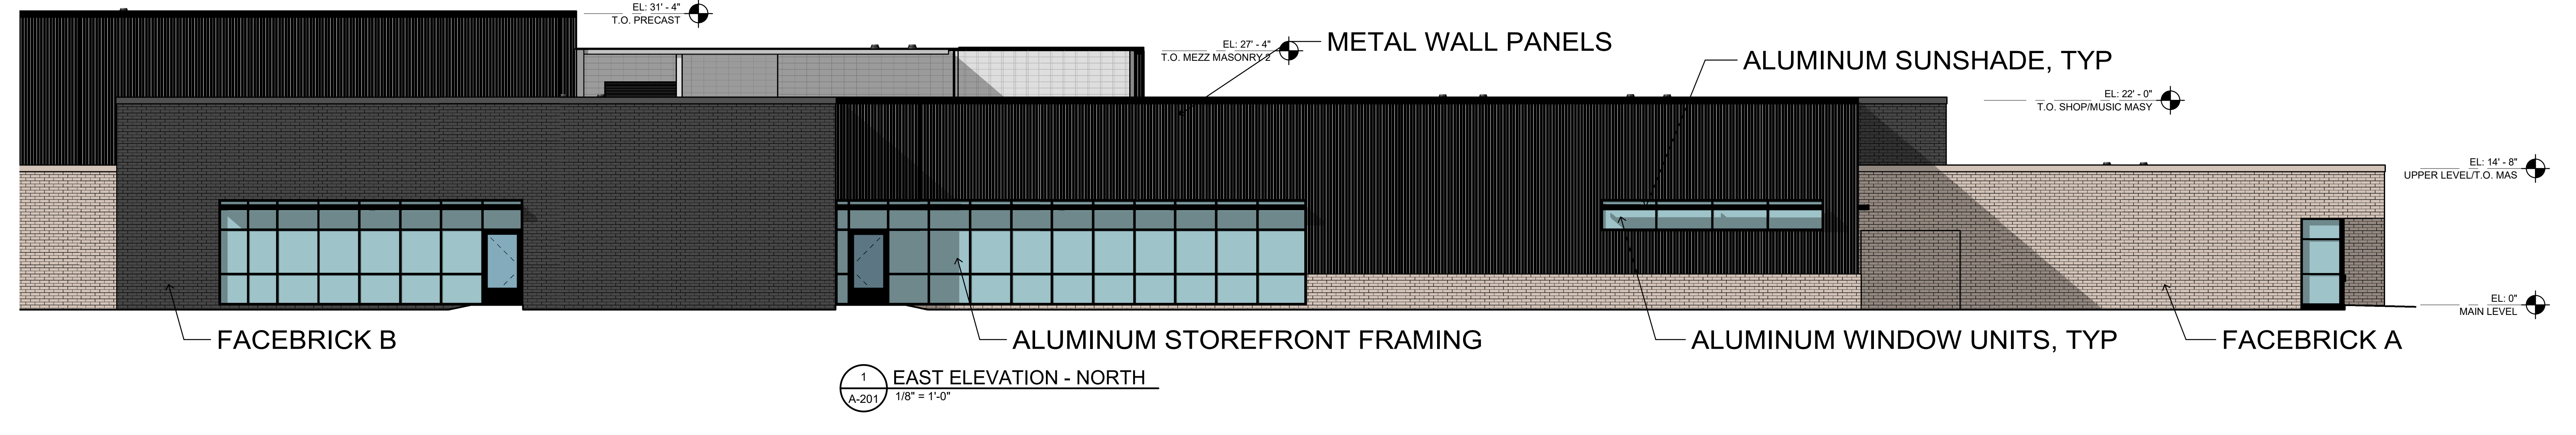


1 EAST ELEVATION - NORTH
 A-201 1/8" = 1'-0"

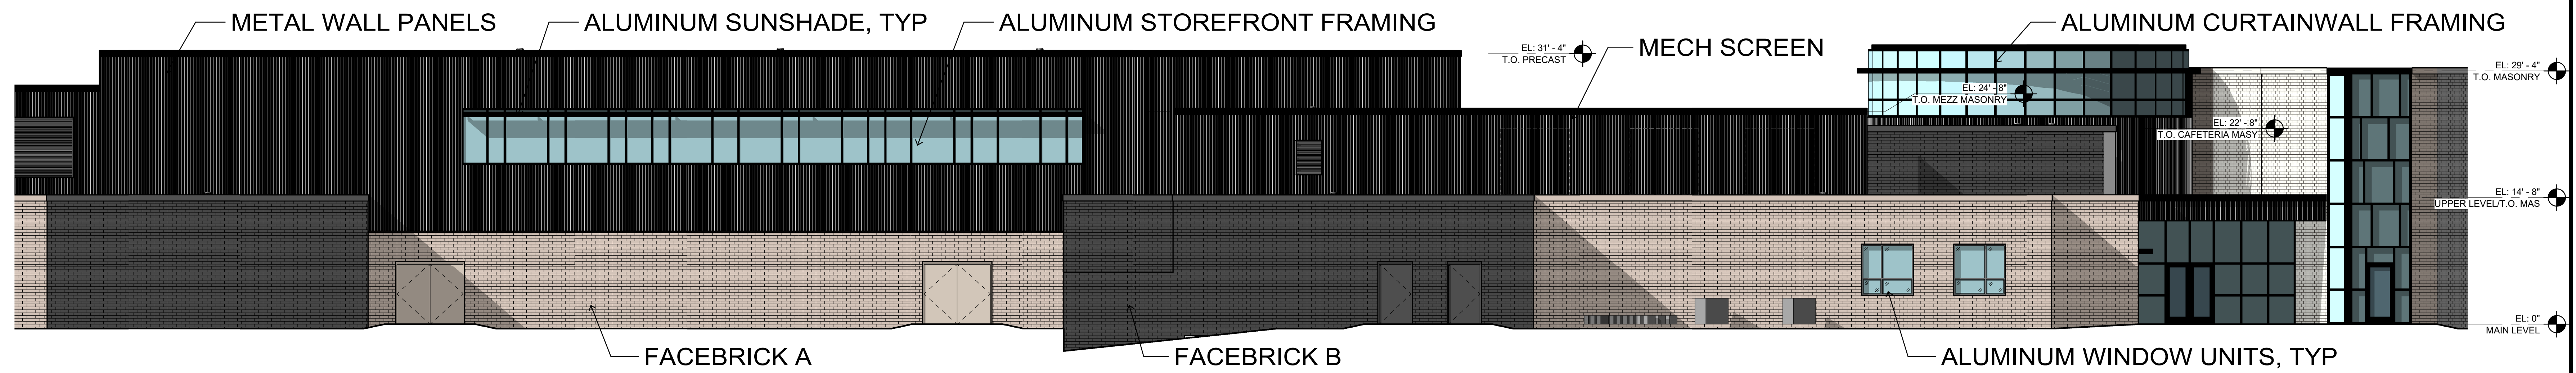

5 WEST ELEVATION - NORTH
A-202 1/8" = 1'-0"

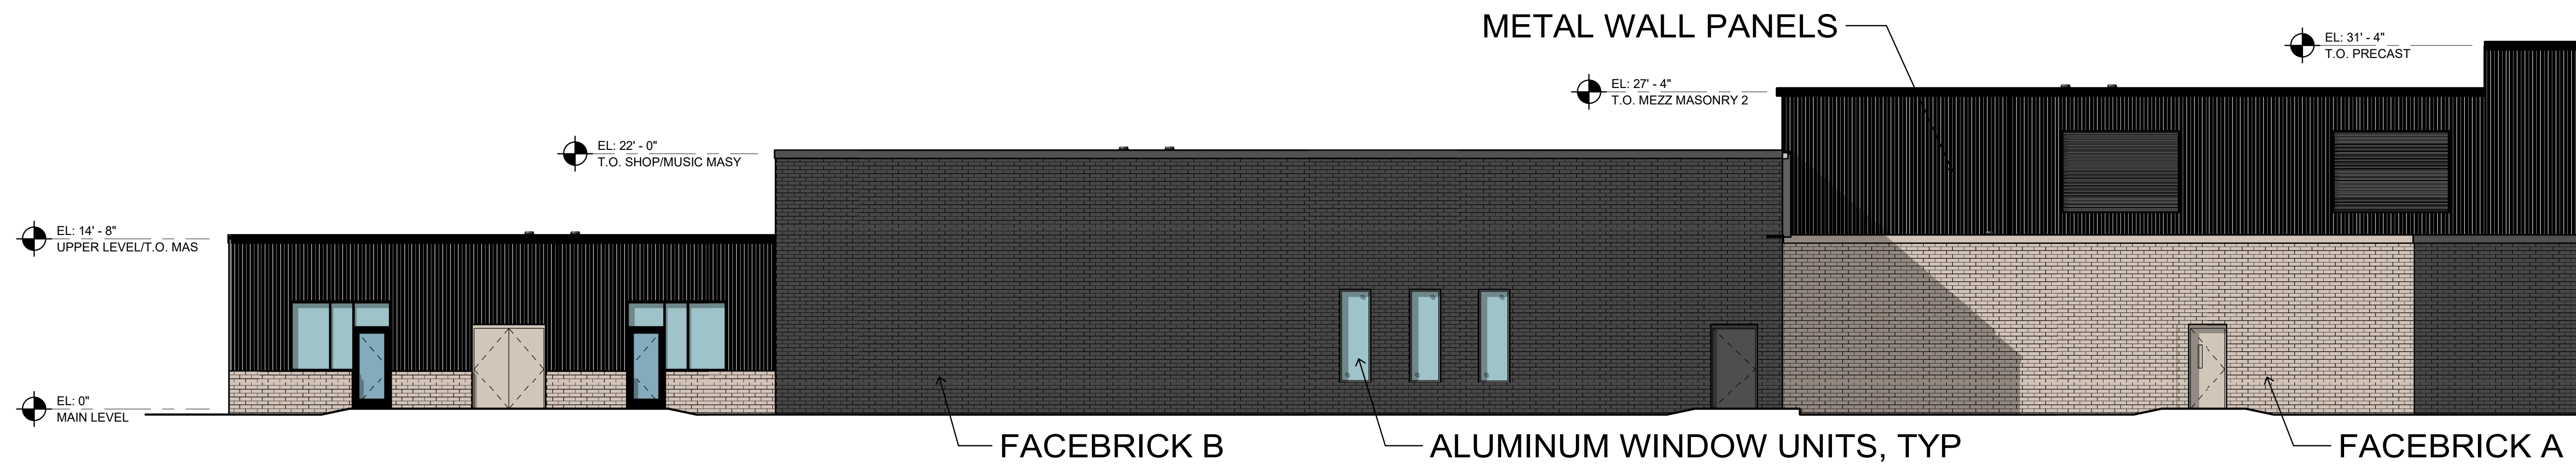


4 WEST ELEVATION - NORTH
A-202 1/8" = 1'-0"

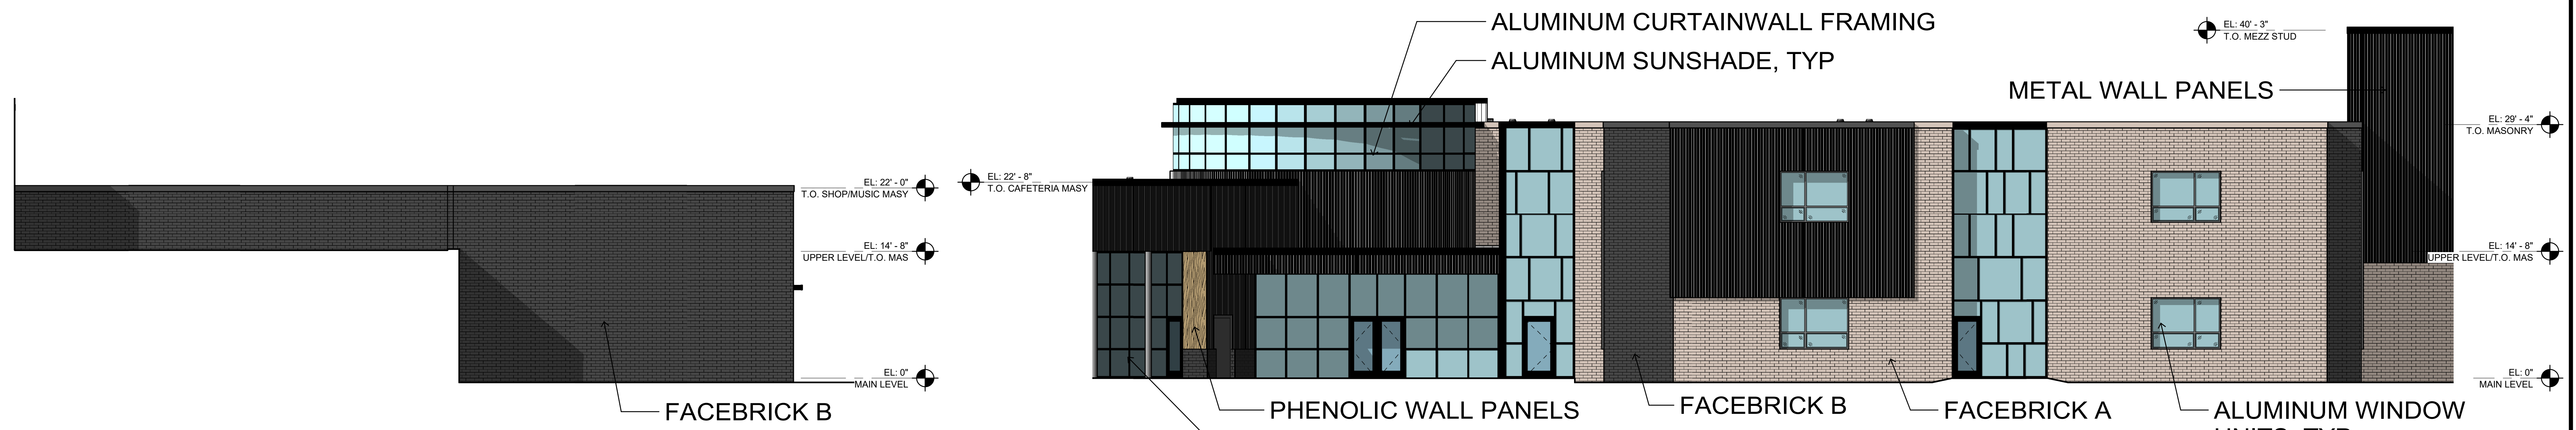


3 SOUTH MUSIC ELEVATION
A-202 1/8" = 1'-0"


2 WEST ELEVATION - SOUTH
A-202 1/8" = 1'-0"

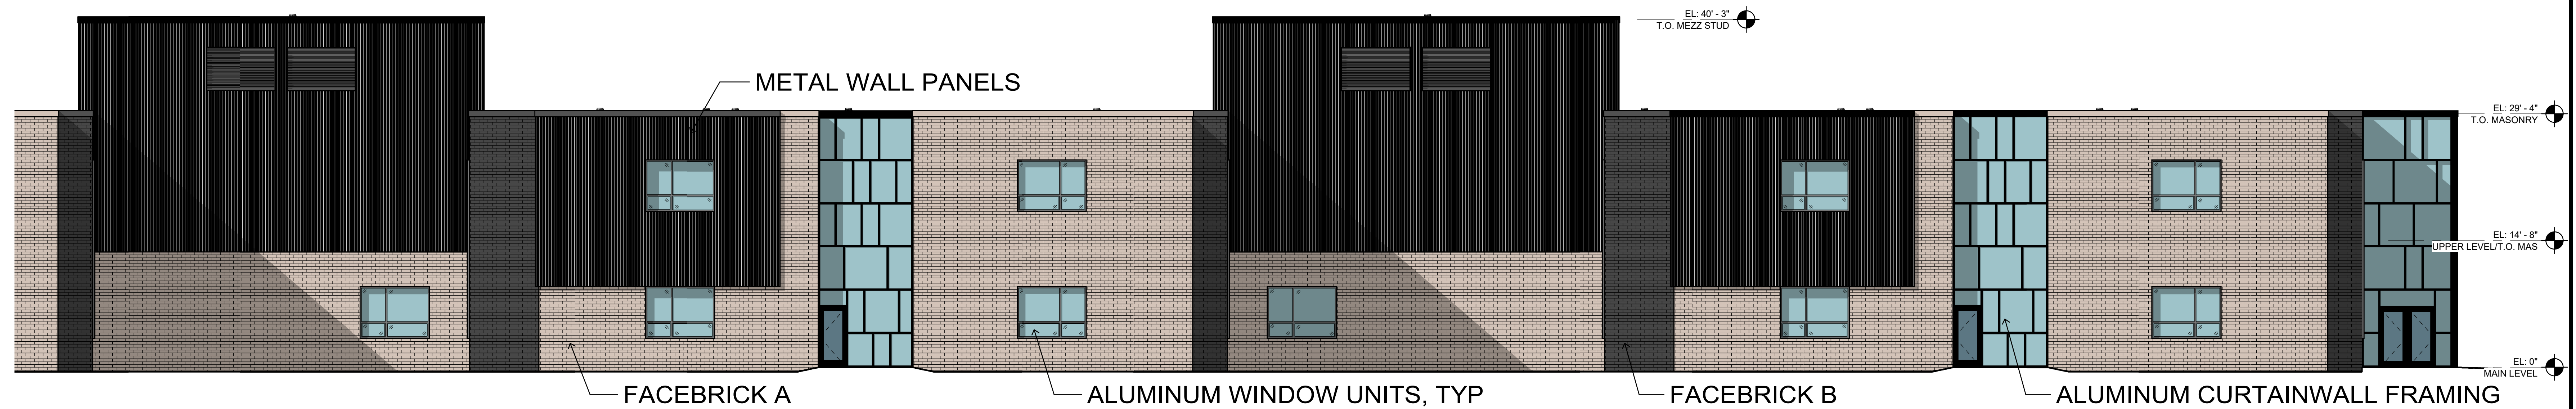

1 WEST ELEVATION - SOUTH
A-202 1/8" = 1'-0"

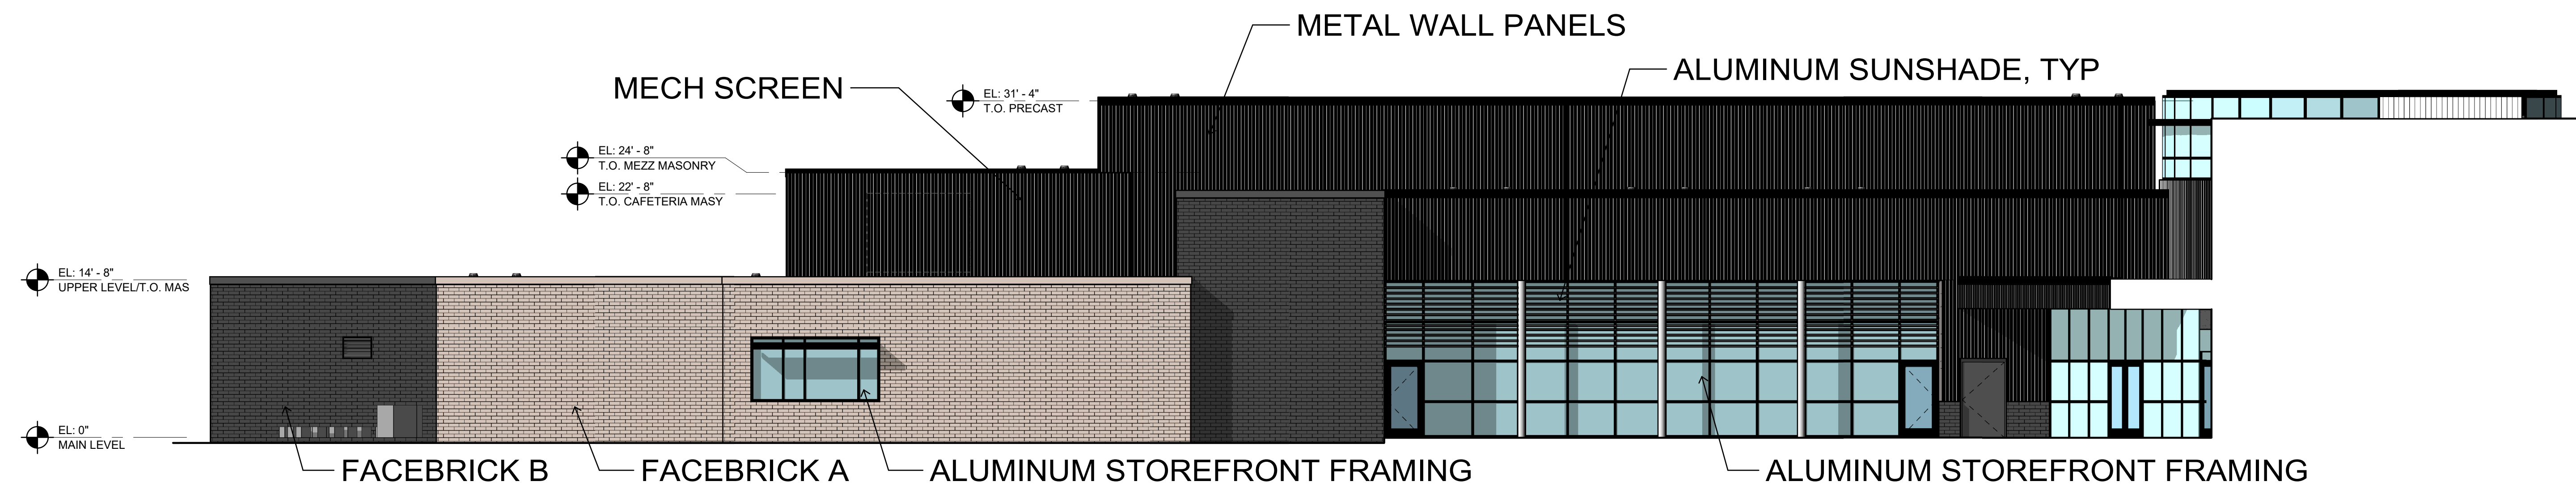


5 SOUTH COMMONS/KITCHEN ELEVATION
A-203 1/8" = 1'-0"

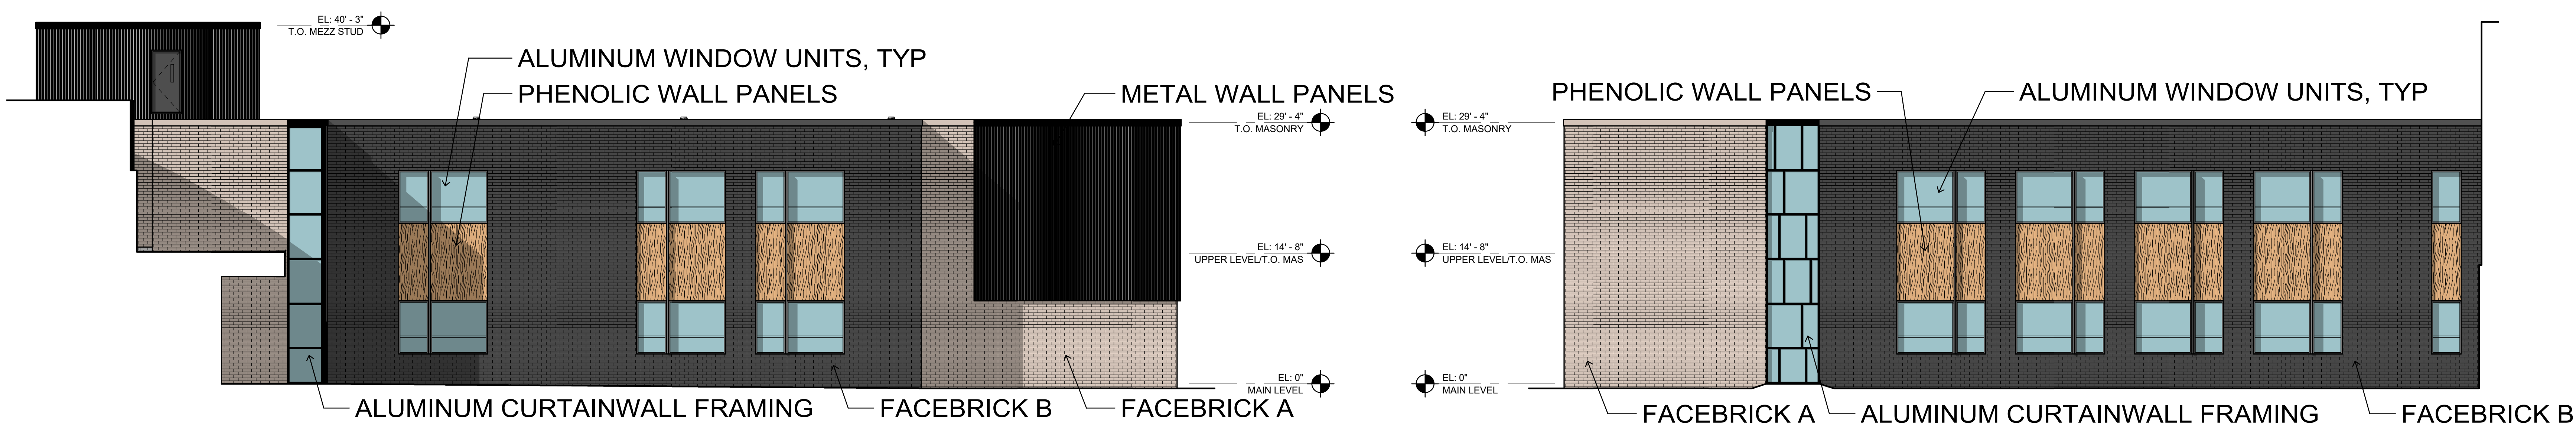


4 NORTH CLASSROOM ELEVATION
A-203 1/8" = 1'-0"



3 SOUTH CLASSROOM ELEVATION
A-203 1/8" = 1'-0"

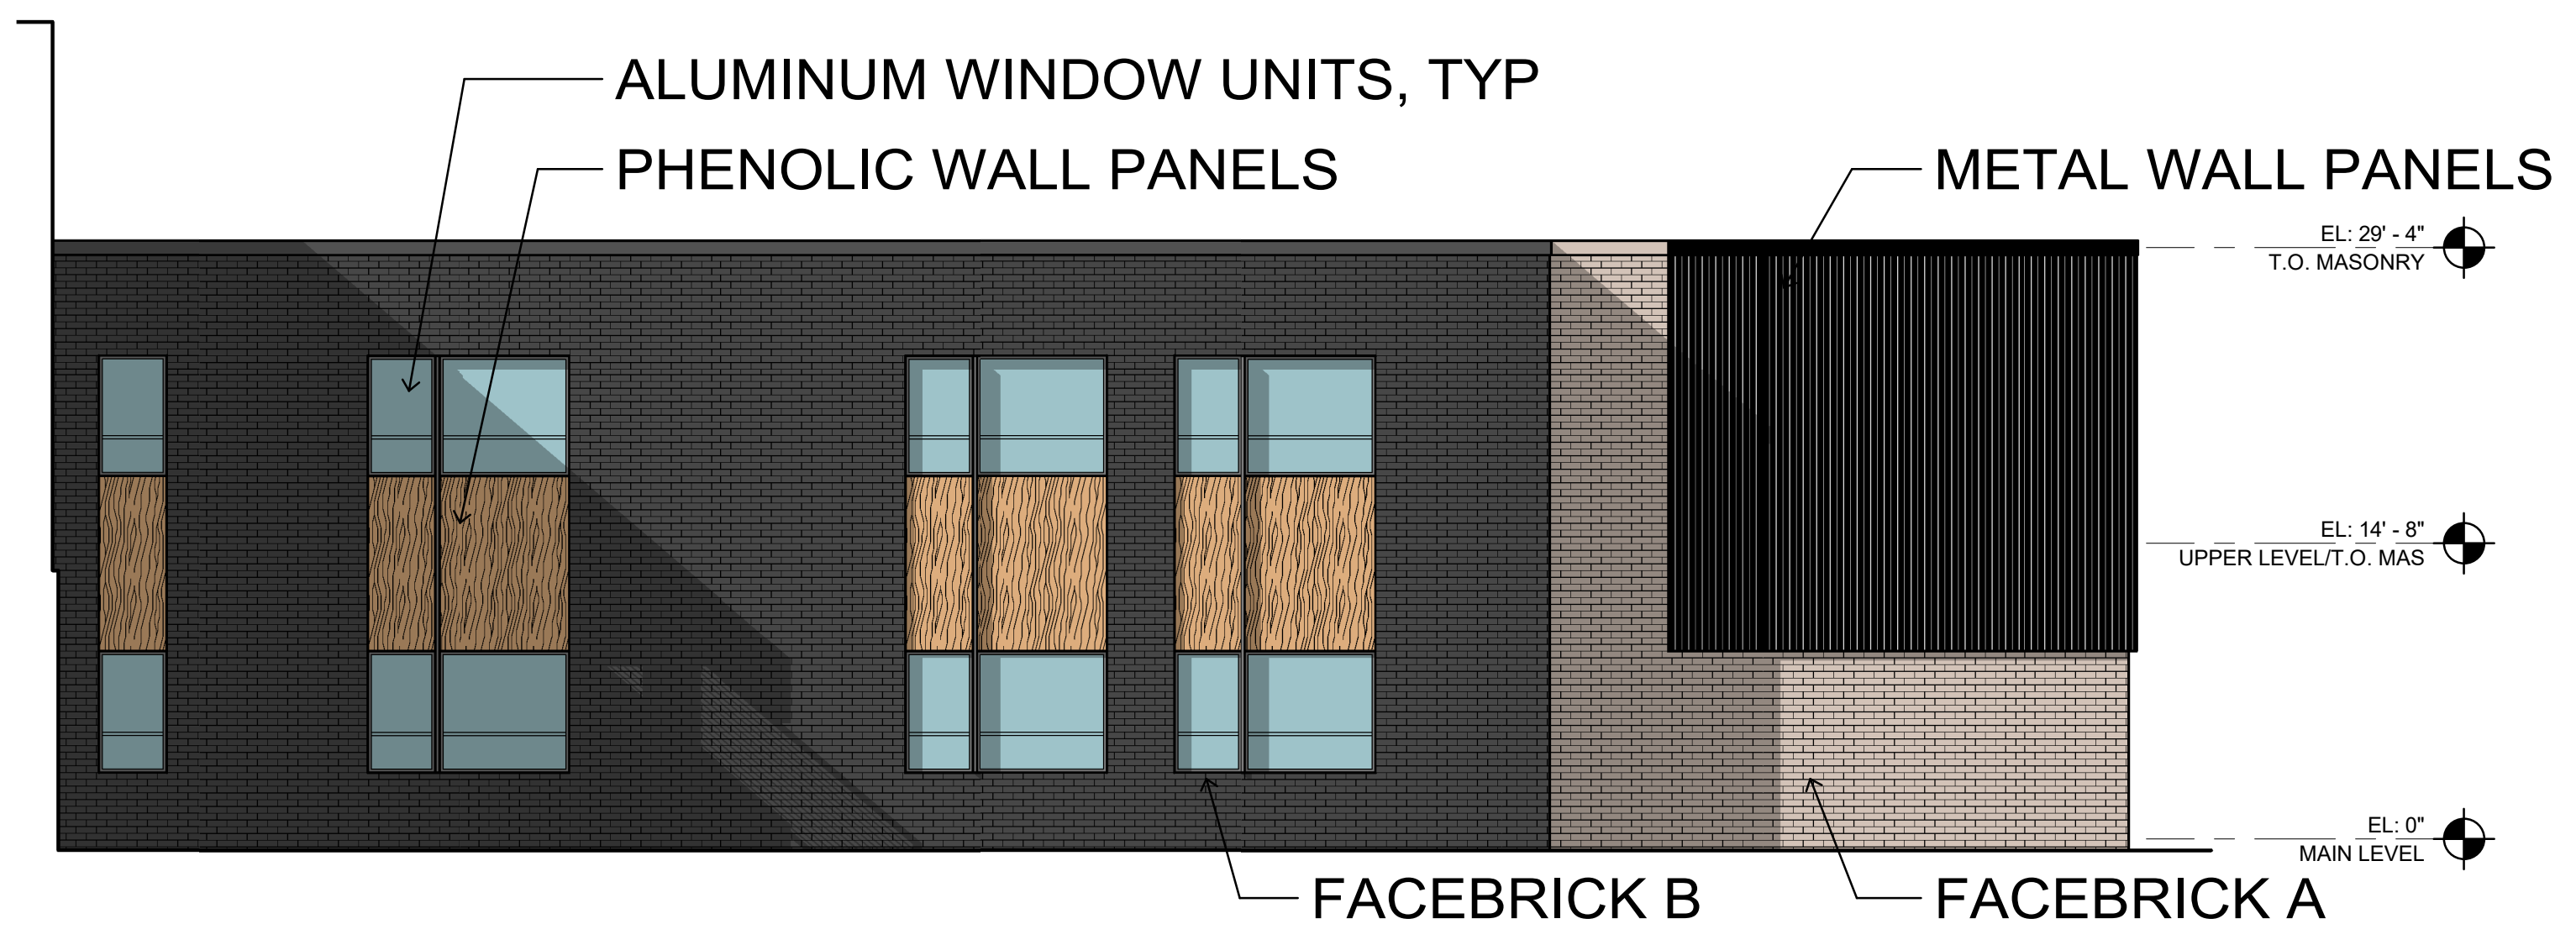

2 NORTH CLASSROOM ELEVATION
A-203 1/8" = 1'-0"

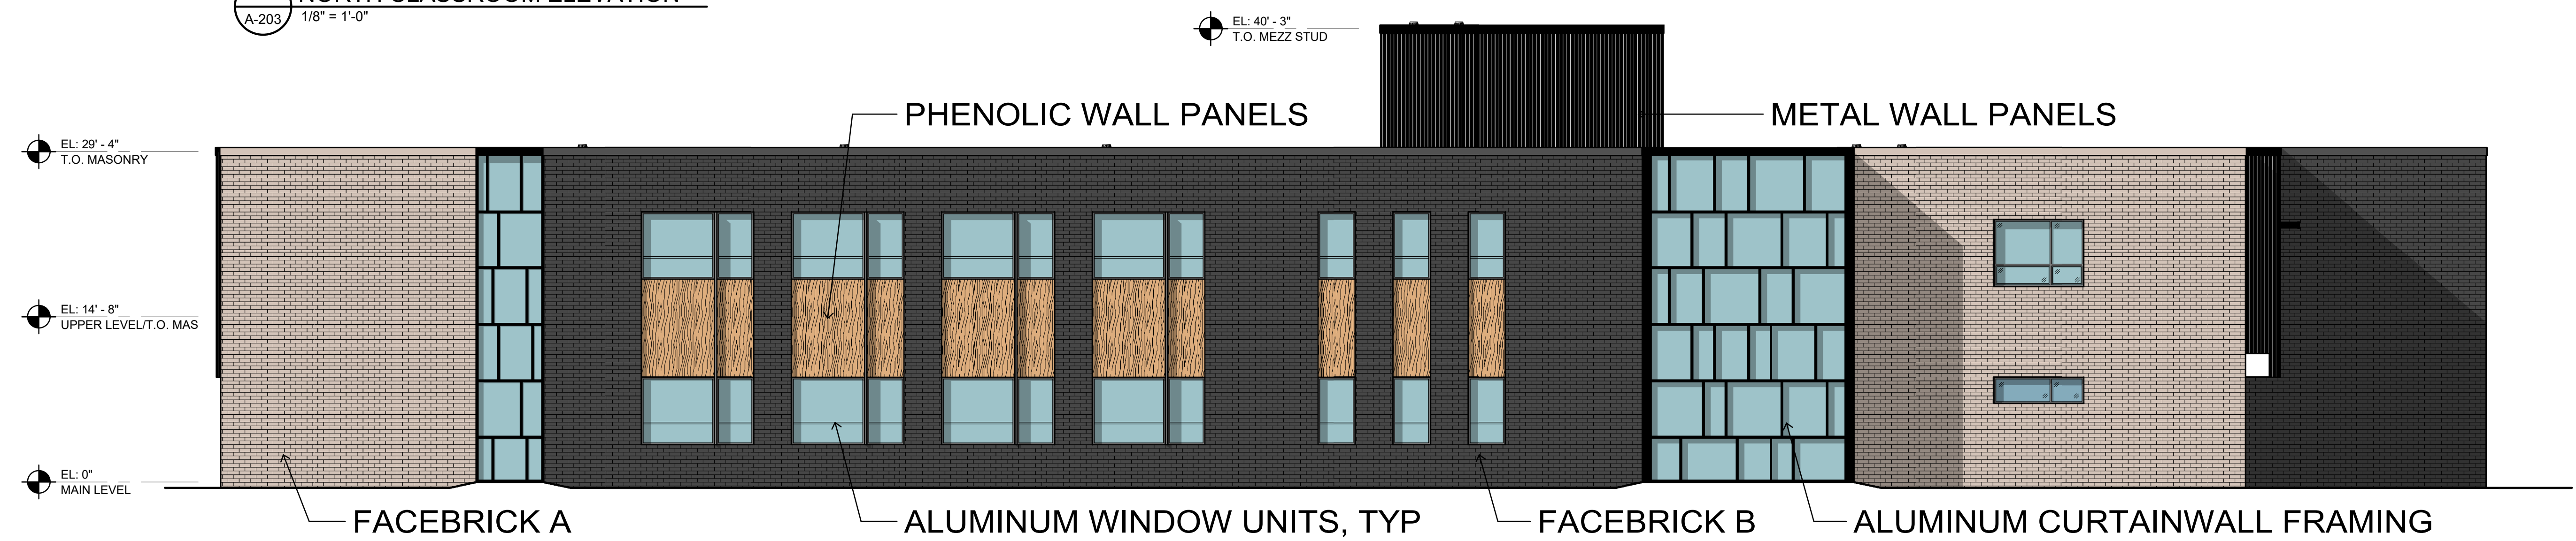

1 SOUTH ELEVATION
A-203 1/8" = 1'-0"

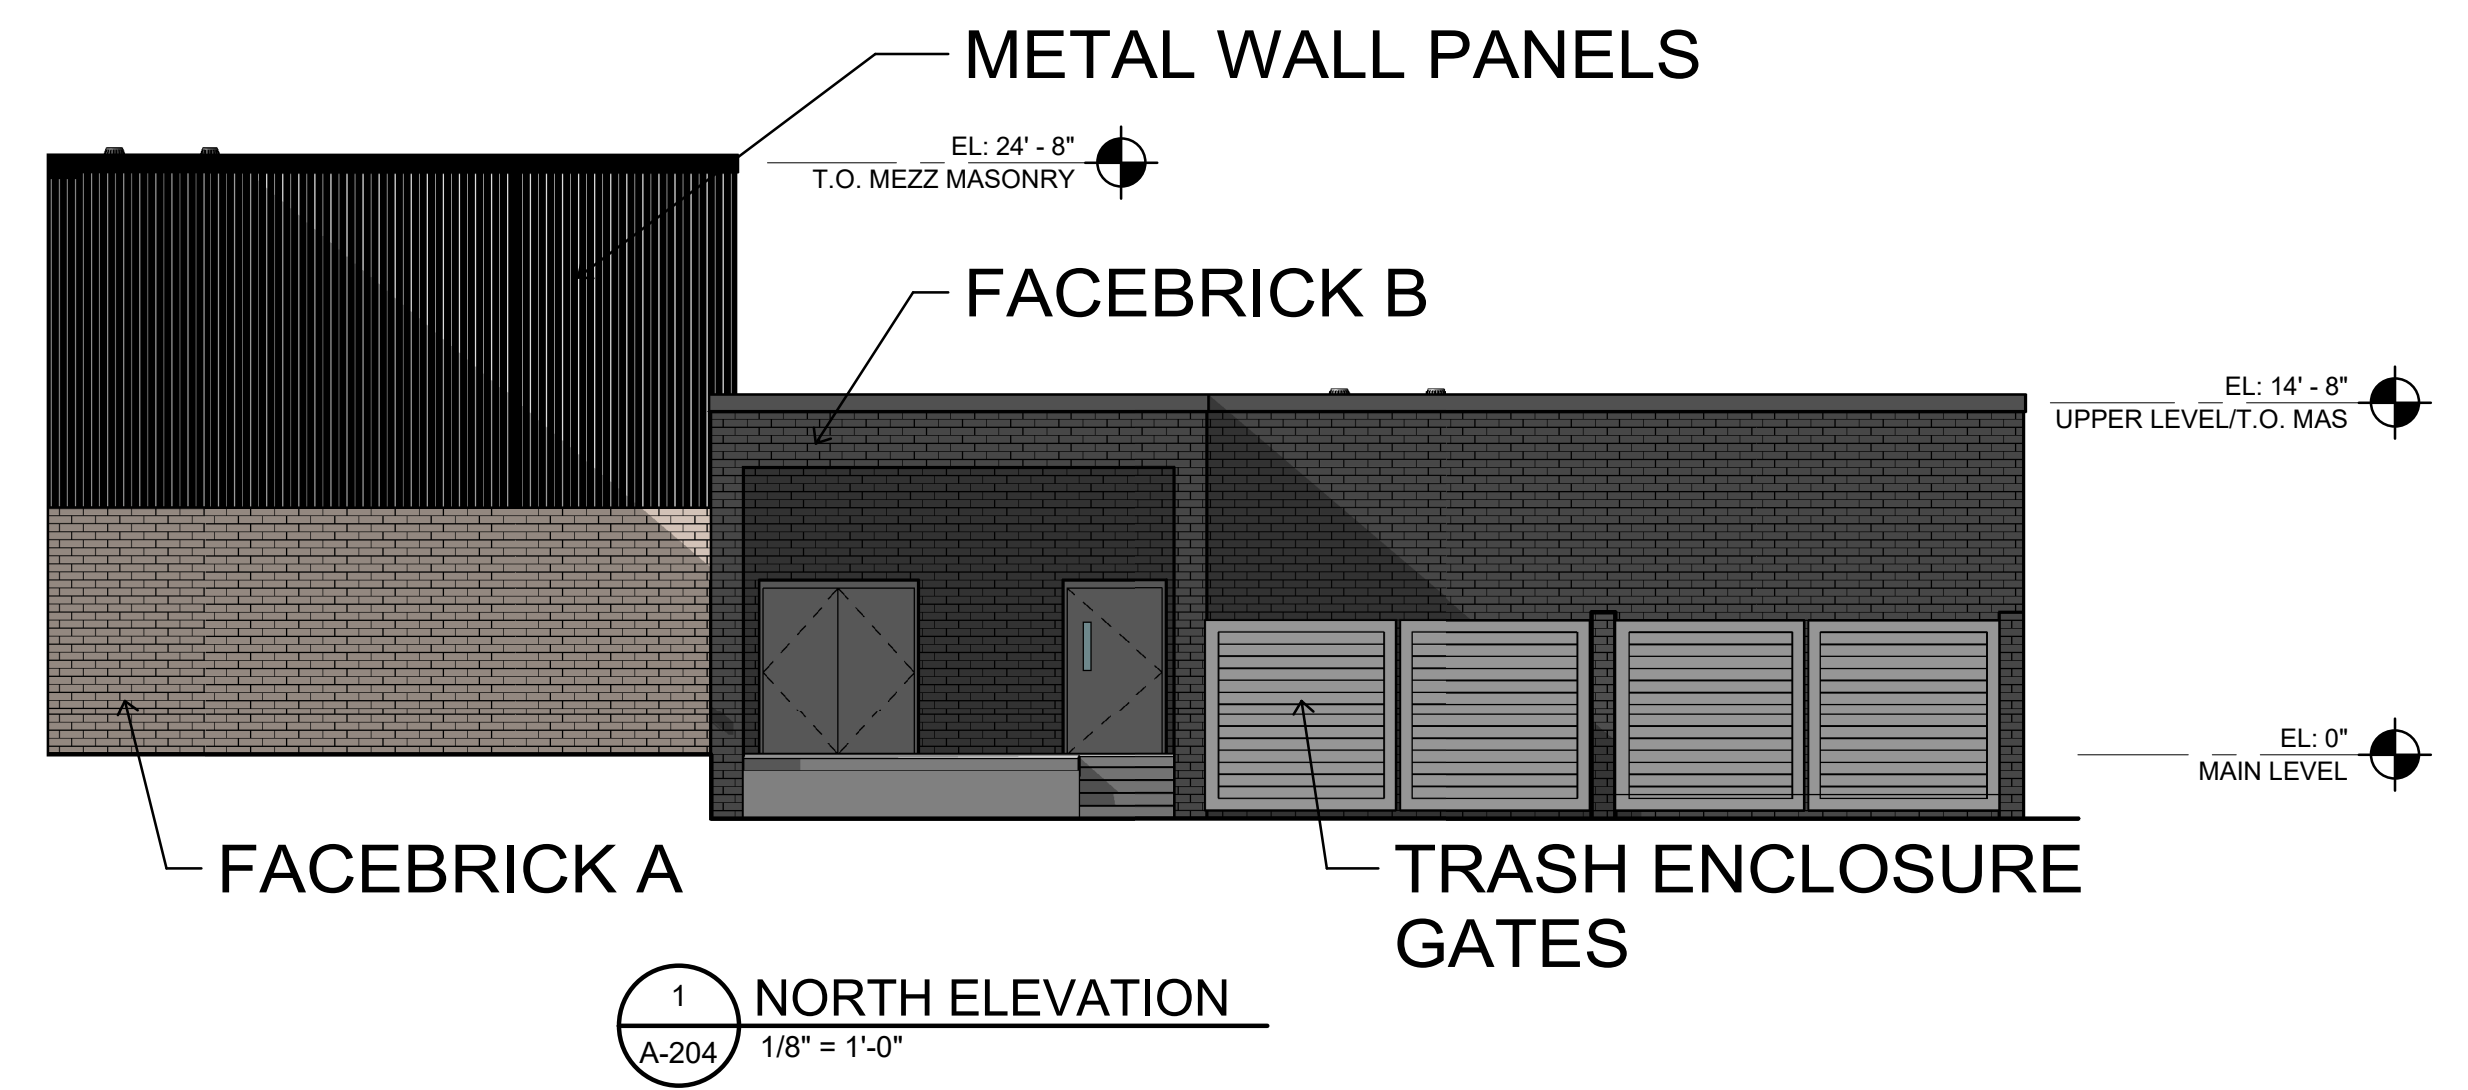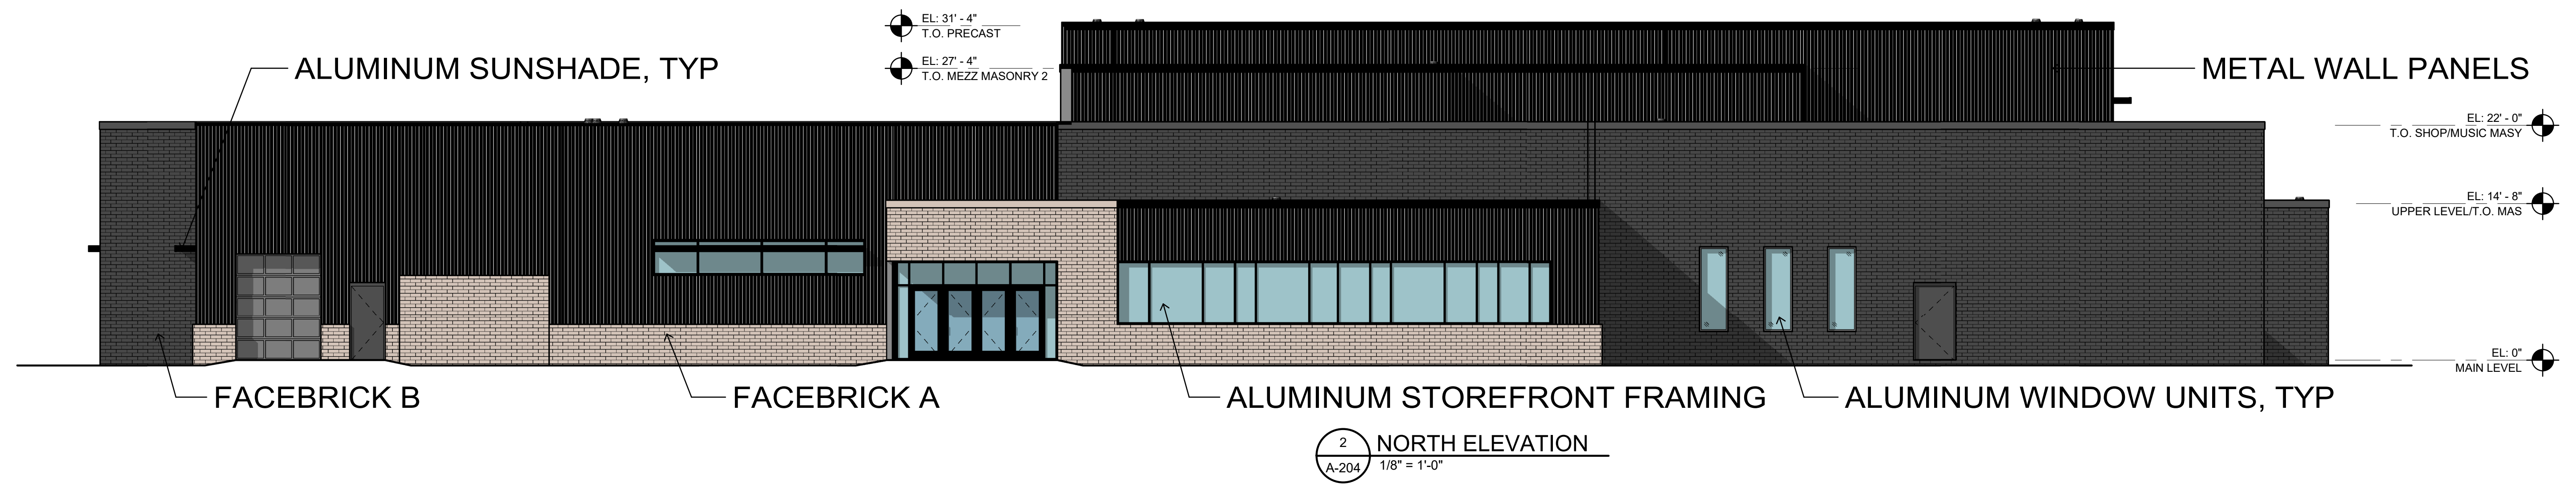

PRELIMINARY
 NOT TO BE USED
 FOR CONSTRUCTION

PROPERTY OR PROJECT NAMES ARE THE PROPERTY OF THE ARCHITECT. THIS DOCUMENT AND THE INFORMATION CONTAINED HEREIN IS NOT TO BE REPRODUCED OR EXCERPTED FROM WITHOUT THE EXPRESS WRITTEN PERMISSION OF THE ARCHITECT. ANY UNAUTHORIZED REPRODUCTION OR DISSEMINATION OF THIS DOCUMENT OR DISCLOSURE OF INFORMATION CONTAINED HEREIN IS PROHIBITED BY THE COPYRIGHT LAW.

2/22/2021 10:51:17 PM

WAUKEE 8-9 SCHOOL
 WAUKEE COMMUNITY SCHOOL DISTRICT
 WAUKEE, IOWA

PROJECT NO.:
1018u00

DATE:
 APRIL 2021

REVISIONS:

DRAWING TITLE:
 EXTERIOR
 ELEVATIONS &
 ALUMINUM
 CURTAINWALL
 ELEVATIONS

DRAWING NO.:
A-204