


**REVISIONS**

09/12/2017	- Bid Revisions
11/14/2017	- CD Set
--/--/----	--/--/----
--/--/----	--/--/----
--/--/----	--/--/----


**DWG. LIST**

**EXTERIOR  
ELEVATIONS**

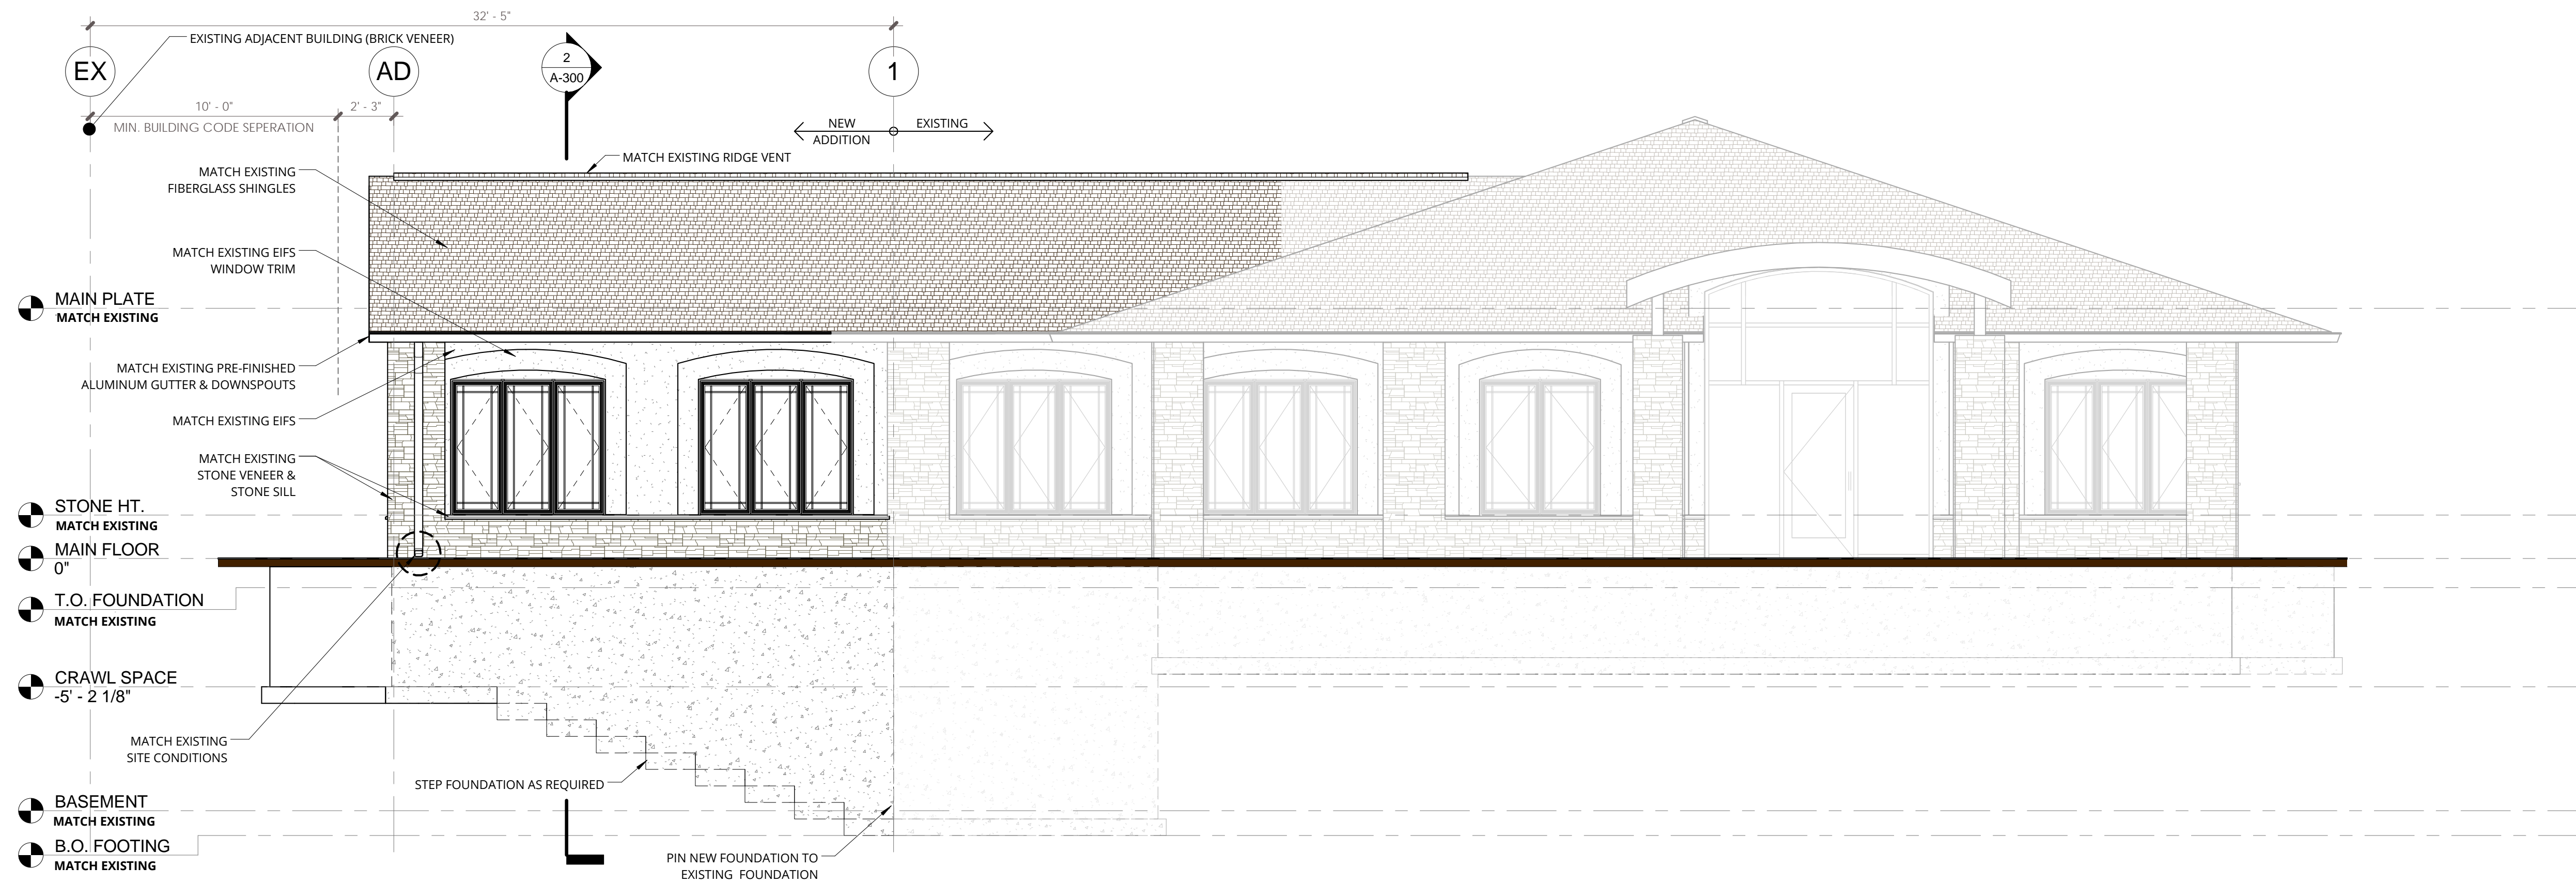

**FRONT ELEVATION**

1 SCALE: 1/4" = 1'-0"

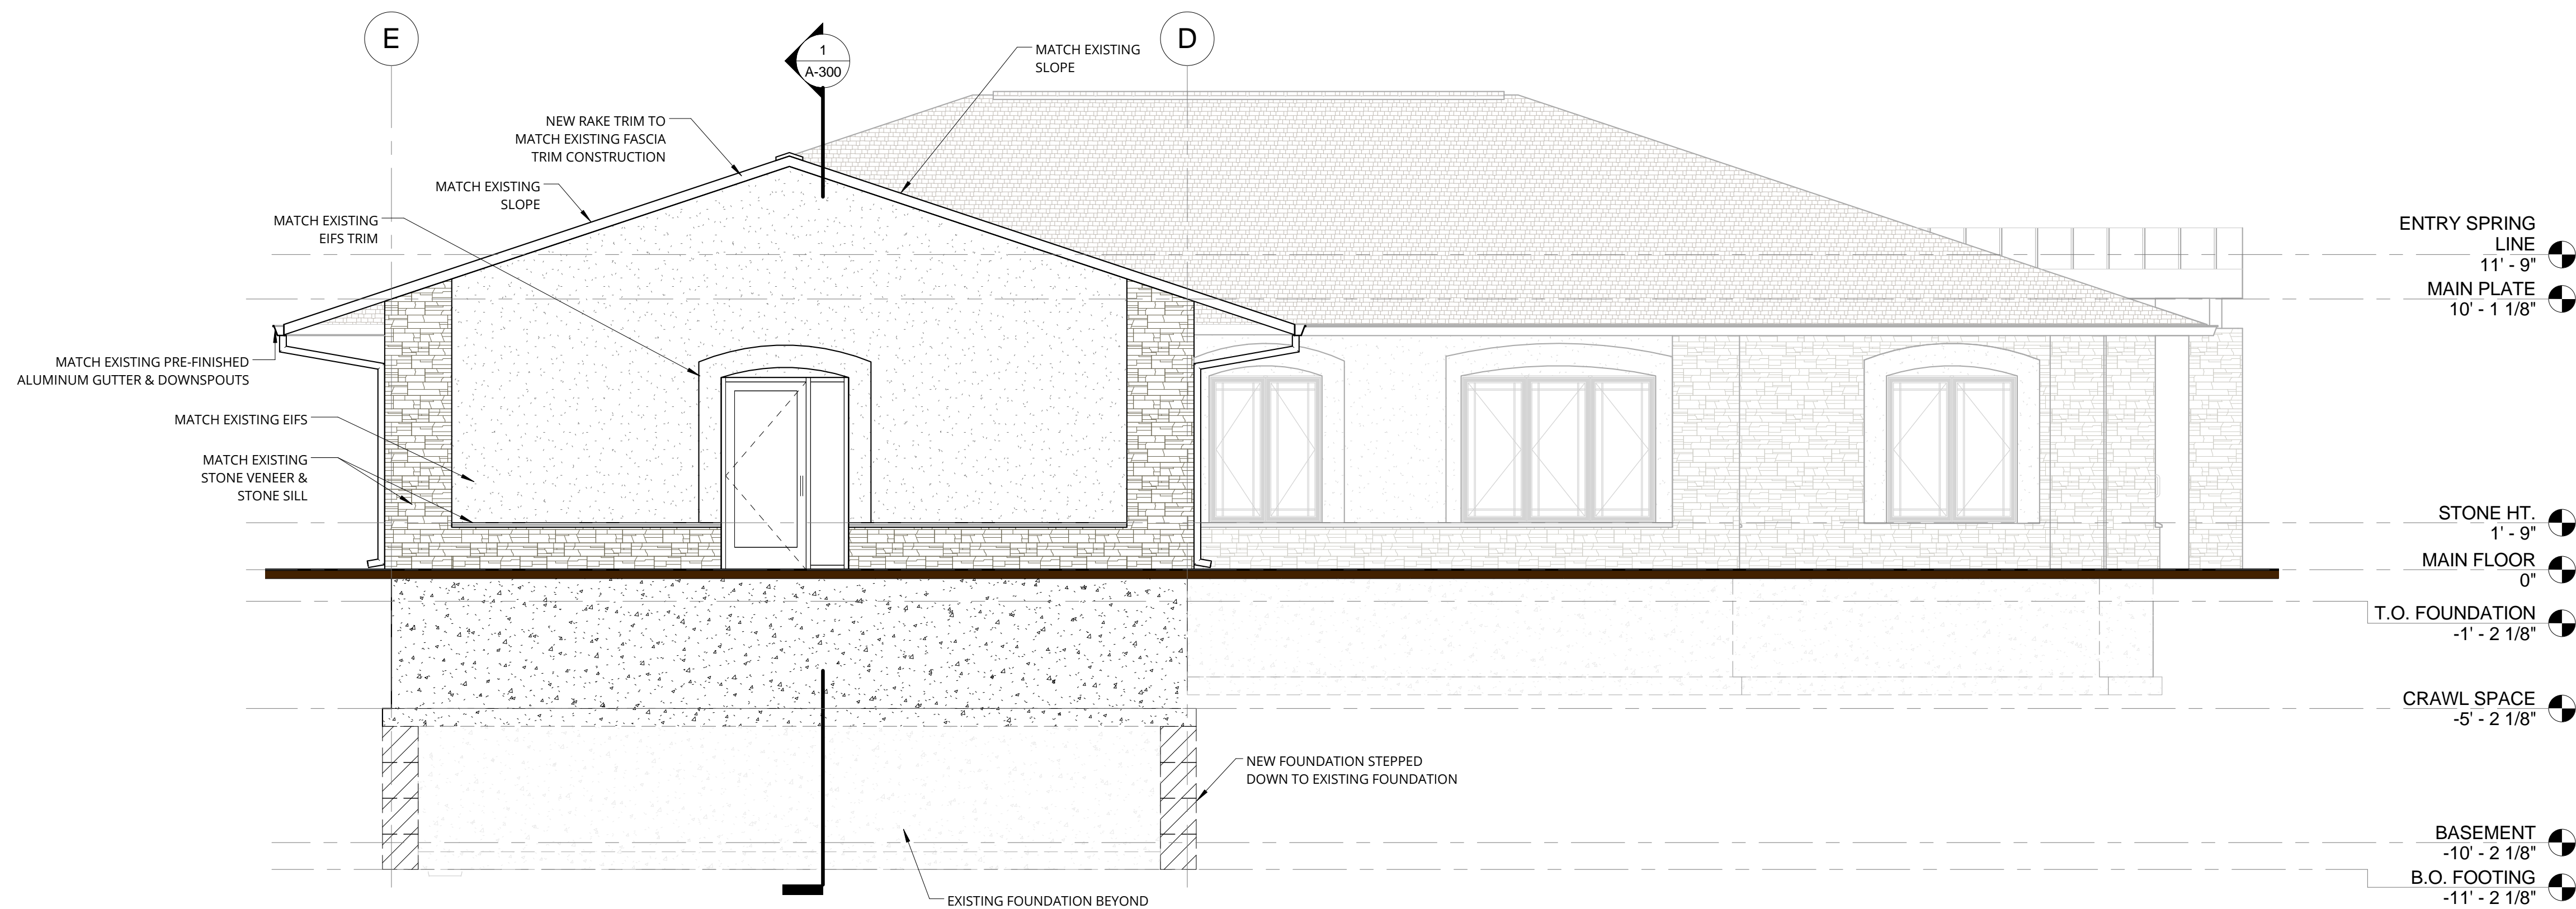

**LEFT ELEVATION**

2 SCALE: 1/4" = 1'-0"



**1 REAR ELEVATION**  
SCALE: 1/4" = 1'-0"

**Craig Dental Center Addition**

15 Warrior Lane  
Waukee, Iowa 50263

**CONSTRUCTION DOCUMENT SET - PLANS FOR CONSTRUCTION**

DRAWN BY: CGL & NCG  
PROJECT HEAD: Alex G.

ORIGINAL  
CONSTRUCTION DOCUMENT  
07/13/2017

**REVISIONS**

09/12/2017 - Bid Revisions
11/14/2017 - CD Set
--/--/----
--/--/----
--/--/----
--/--/----

PLAN NO. = 15-082

**DWG. LIST**

**EXTERIOR  
ELEVATIONS**

**SHEET NO.**

**A-201**