

**WEST SIDE KIDS DAYCARE**  
**255 NE DARTMOR DRIVE**  
PLAN SUBMITTAL

OWNER  
...  
TITLE  
ELEVATIONS

PROJECT NUMBER  
209033

DATE  
10/02/2009

REVISIONS

△ ...

△ ...

**WEST SIDE KIDS DAYCARE**  
**255 NE DARTMOR DRIVE**  
PLAN SUBMITTAL

OWNER

---

TITLE

PLANS

PROJECT NUMBER

209033

DATE


10/02/2009

REVISIONS


△ ---

△ ---

**A1.2**

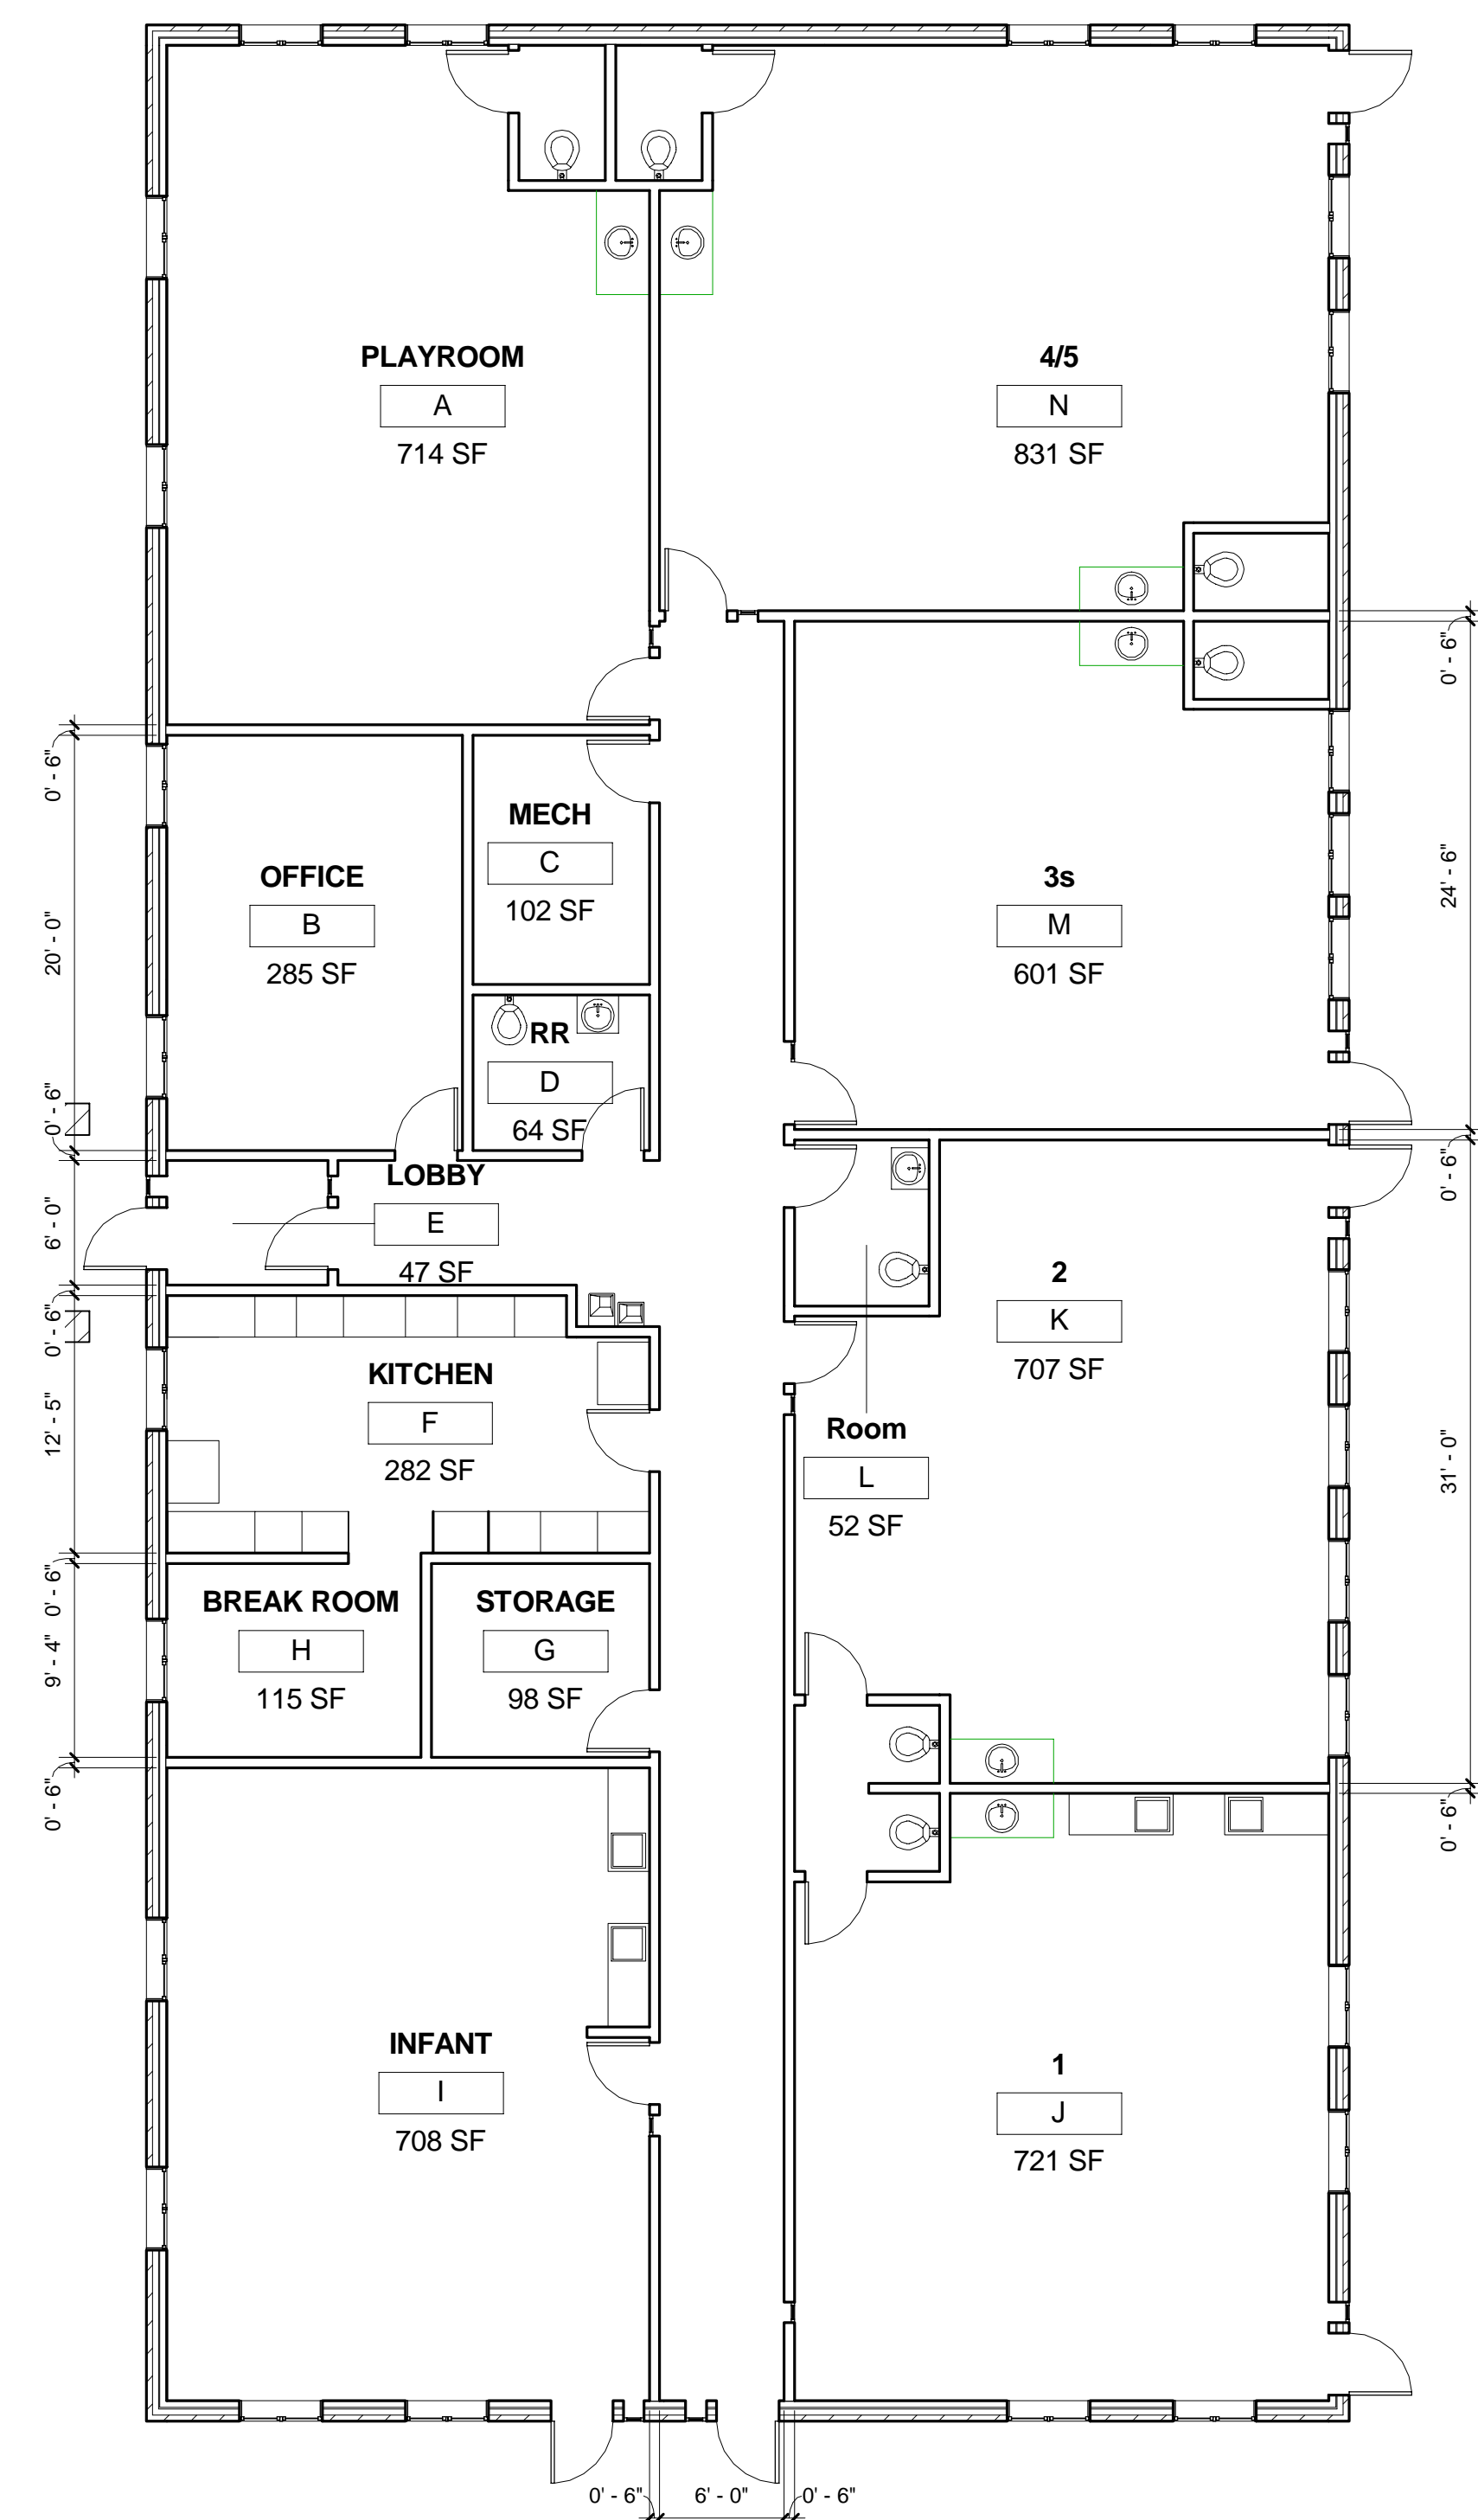

① .PLAN.  
1/8" = 1'-0"

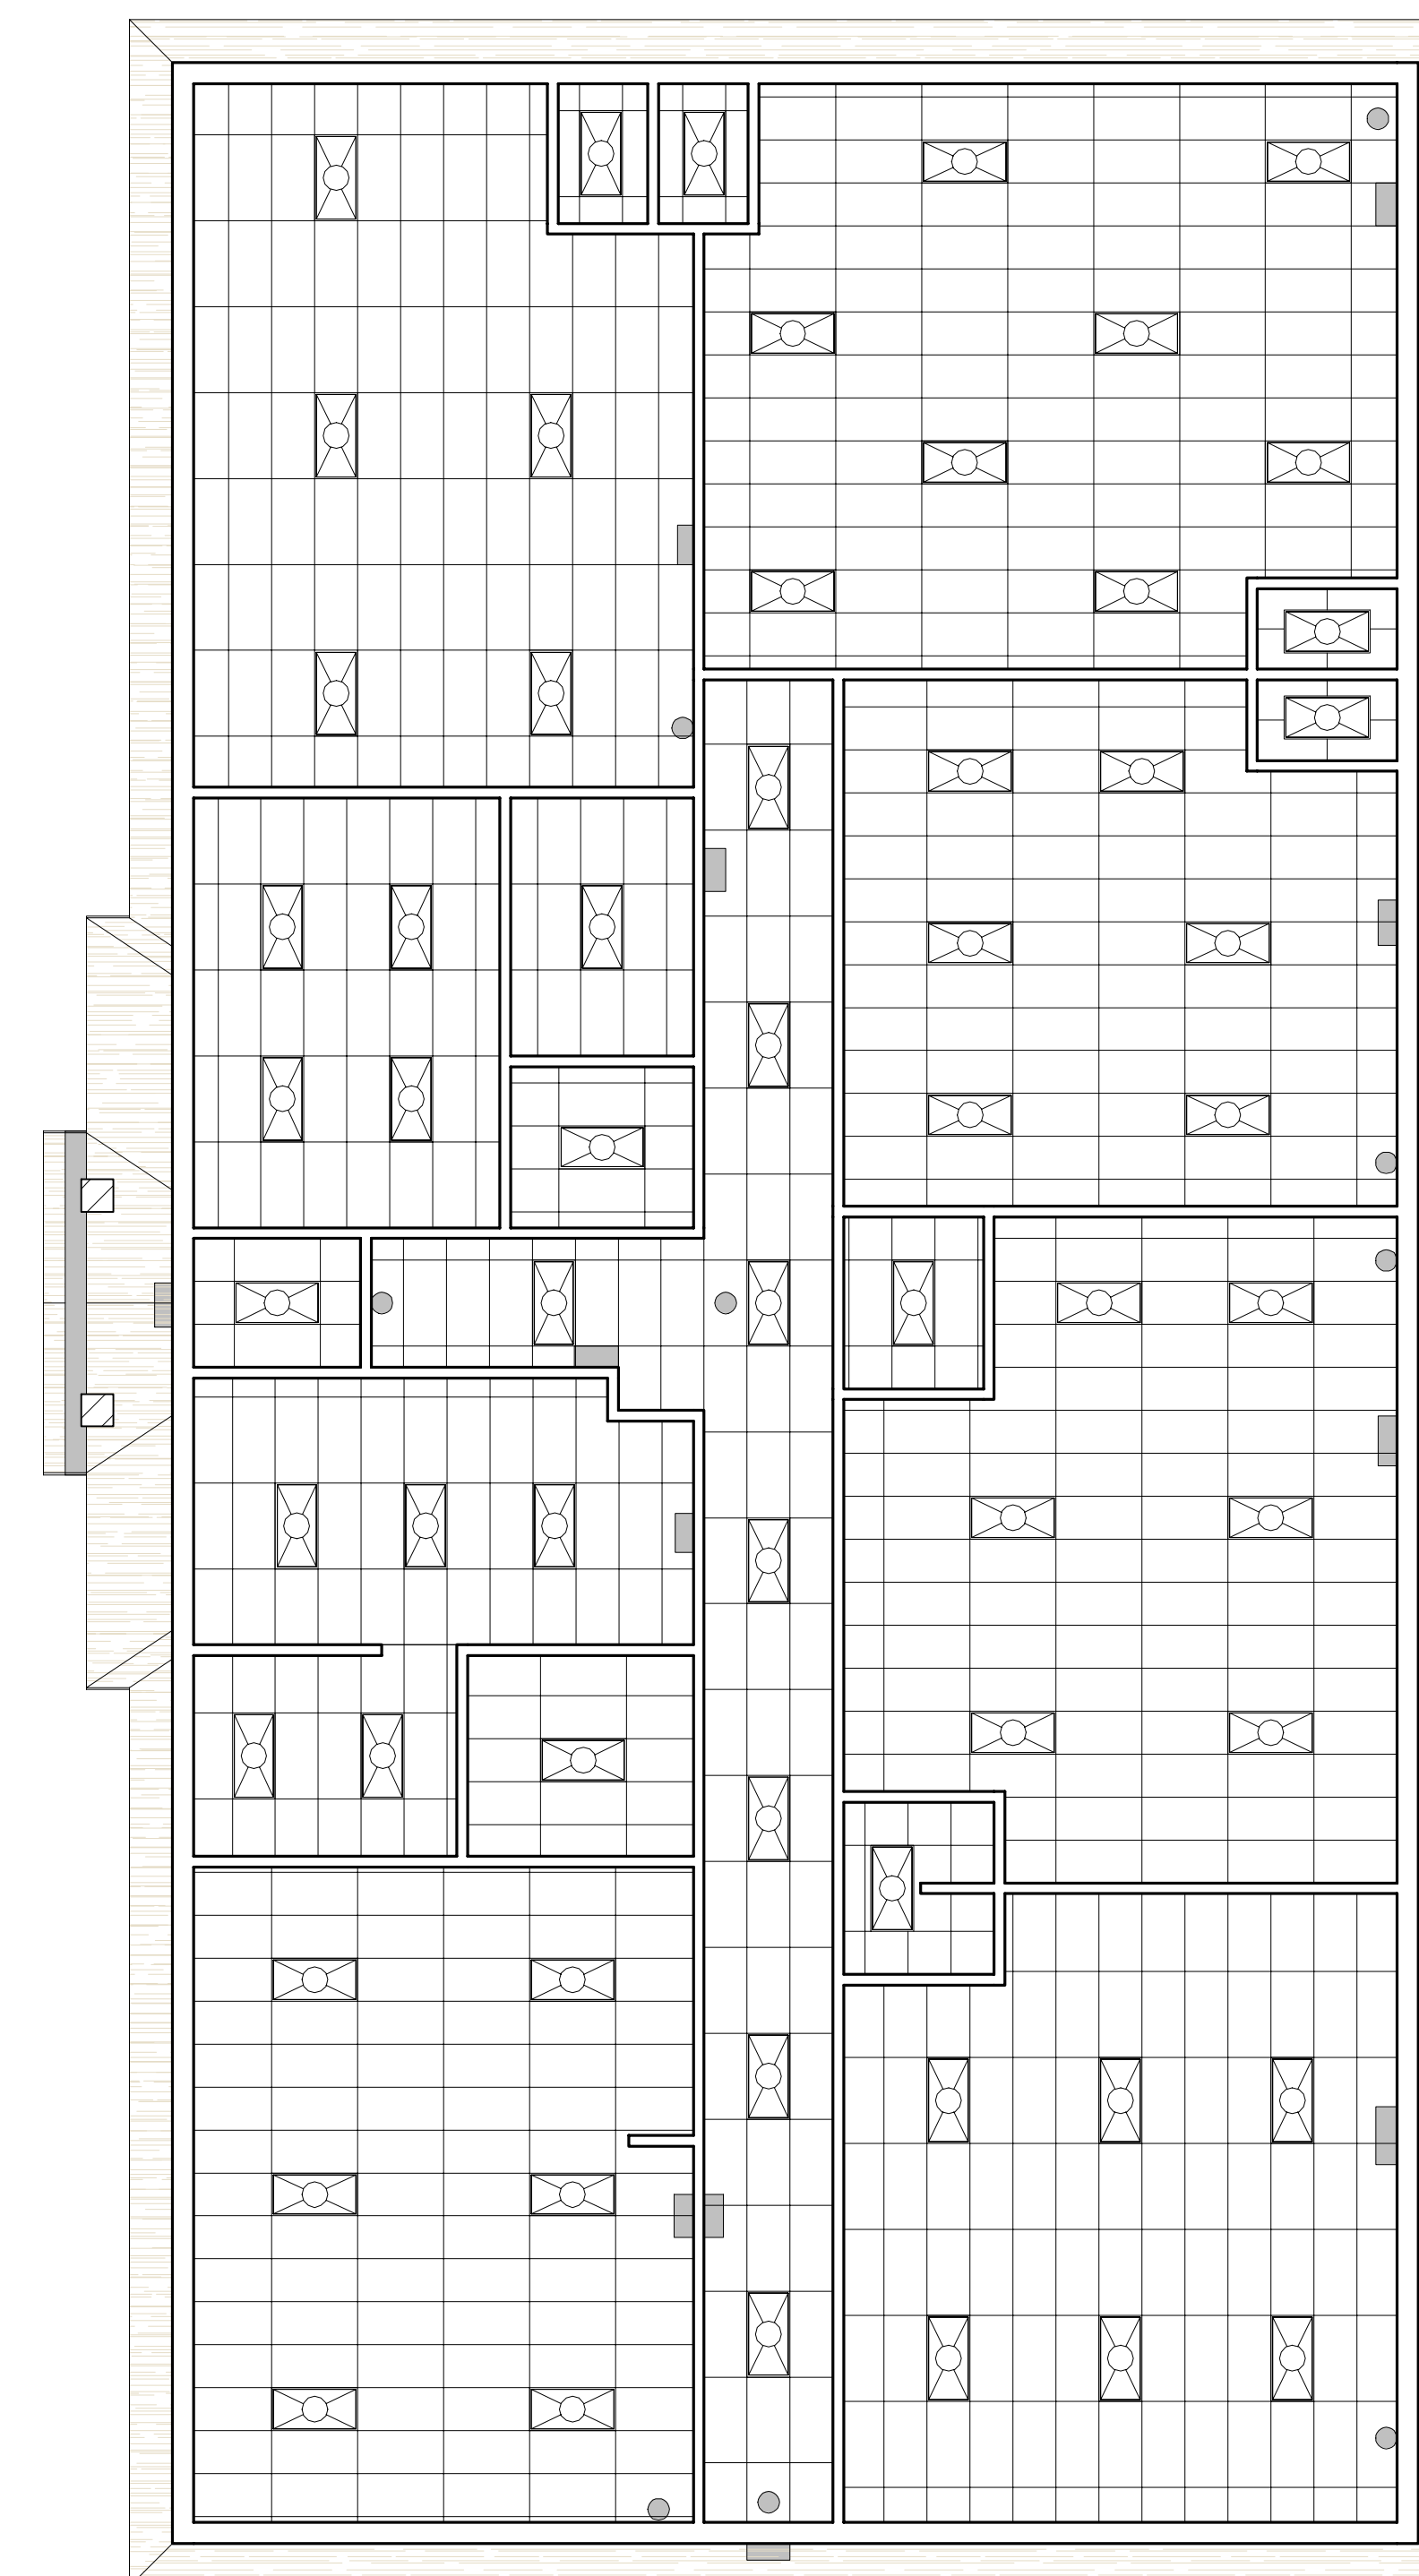

● EXIT SIGN - CEILING MOUNTED

■ EMERGENCY LIGHT - WALL MOUNTED

② REFLECTED CEILING PLAN  
1/8" = 1'-0"