


# KETTLESTONE PEAK APARTMENT (24 PLEX)


BUILDING 1

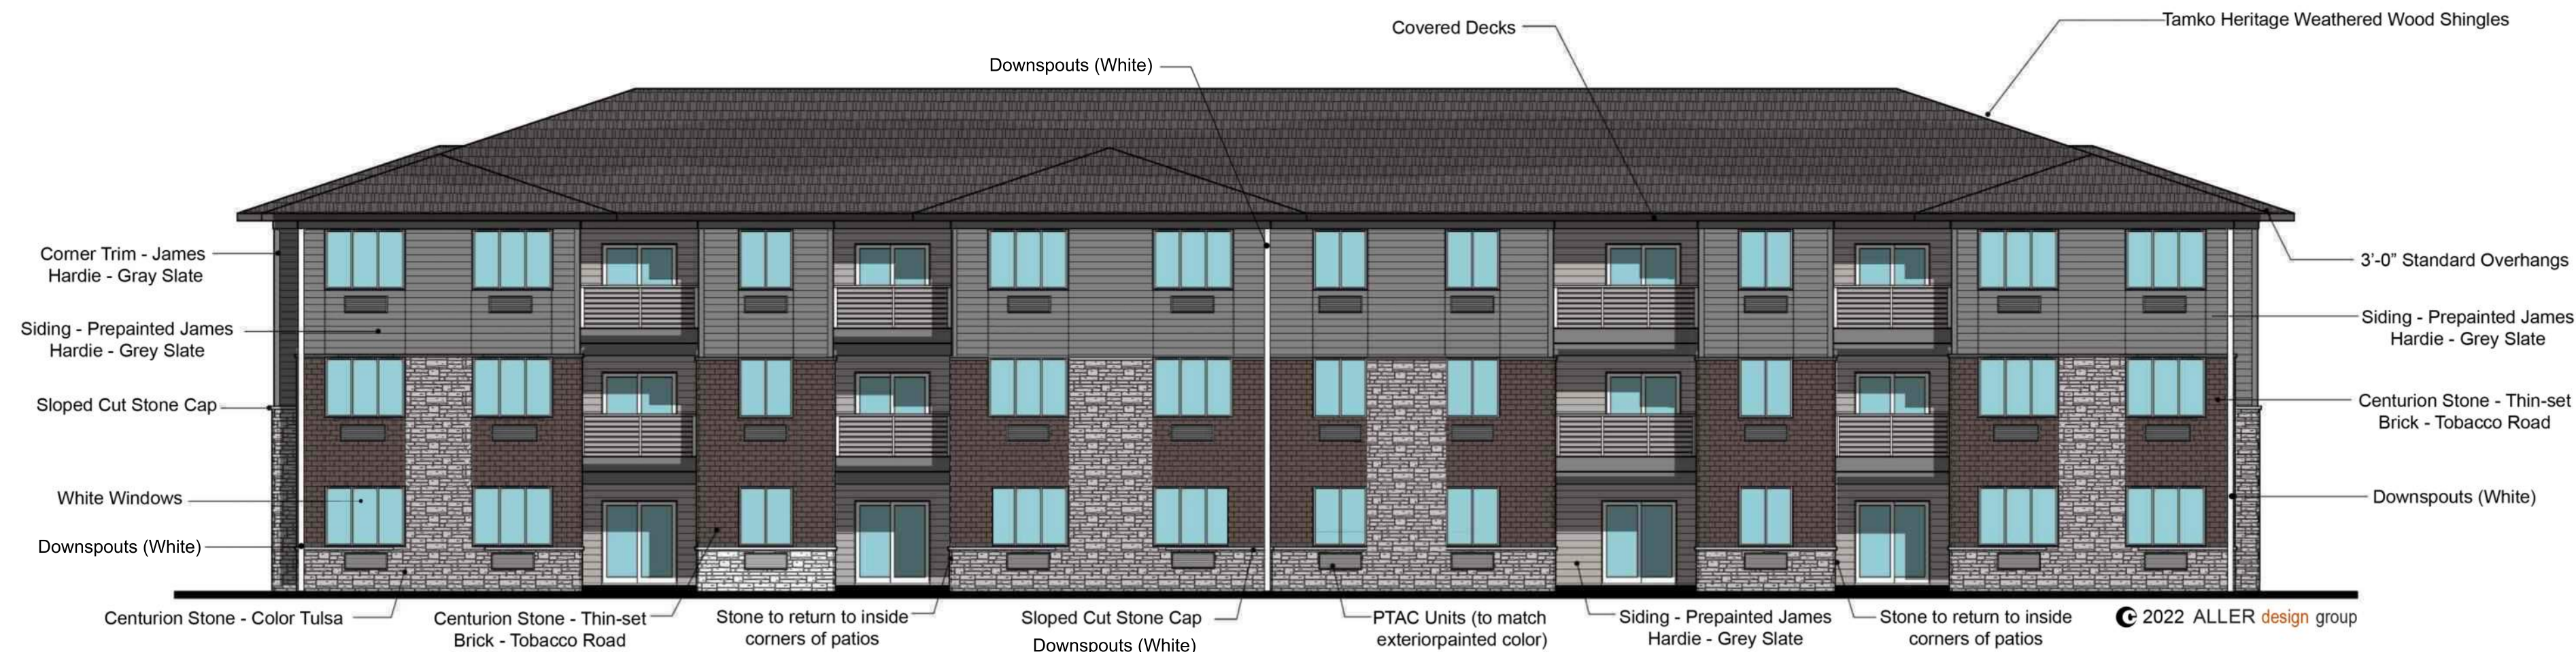

**REAR ELEVATION**



**LEFT ELEVATION**

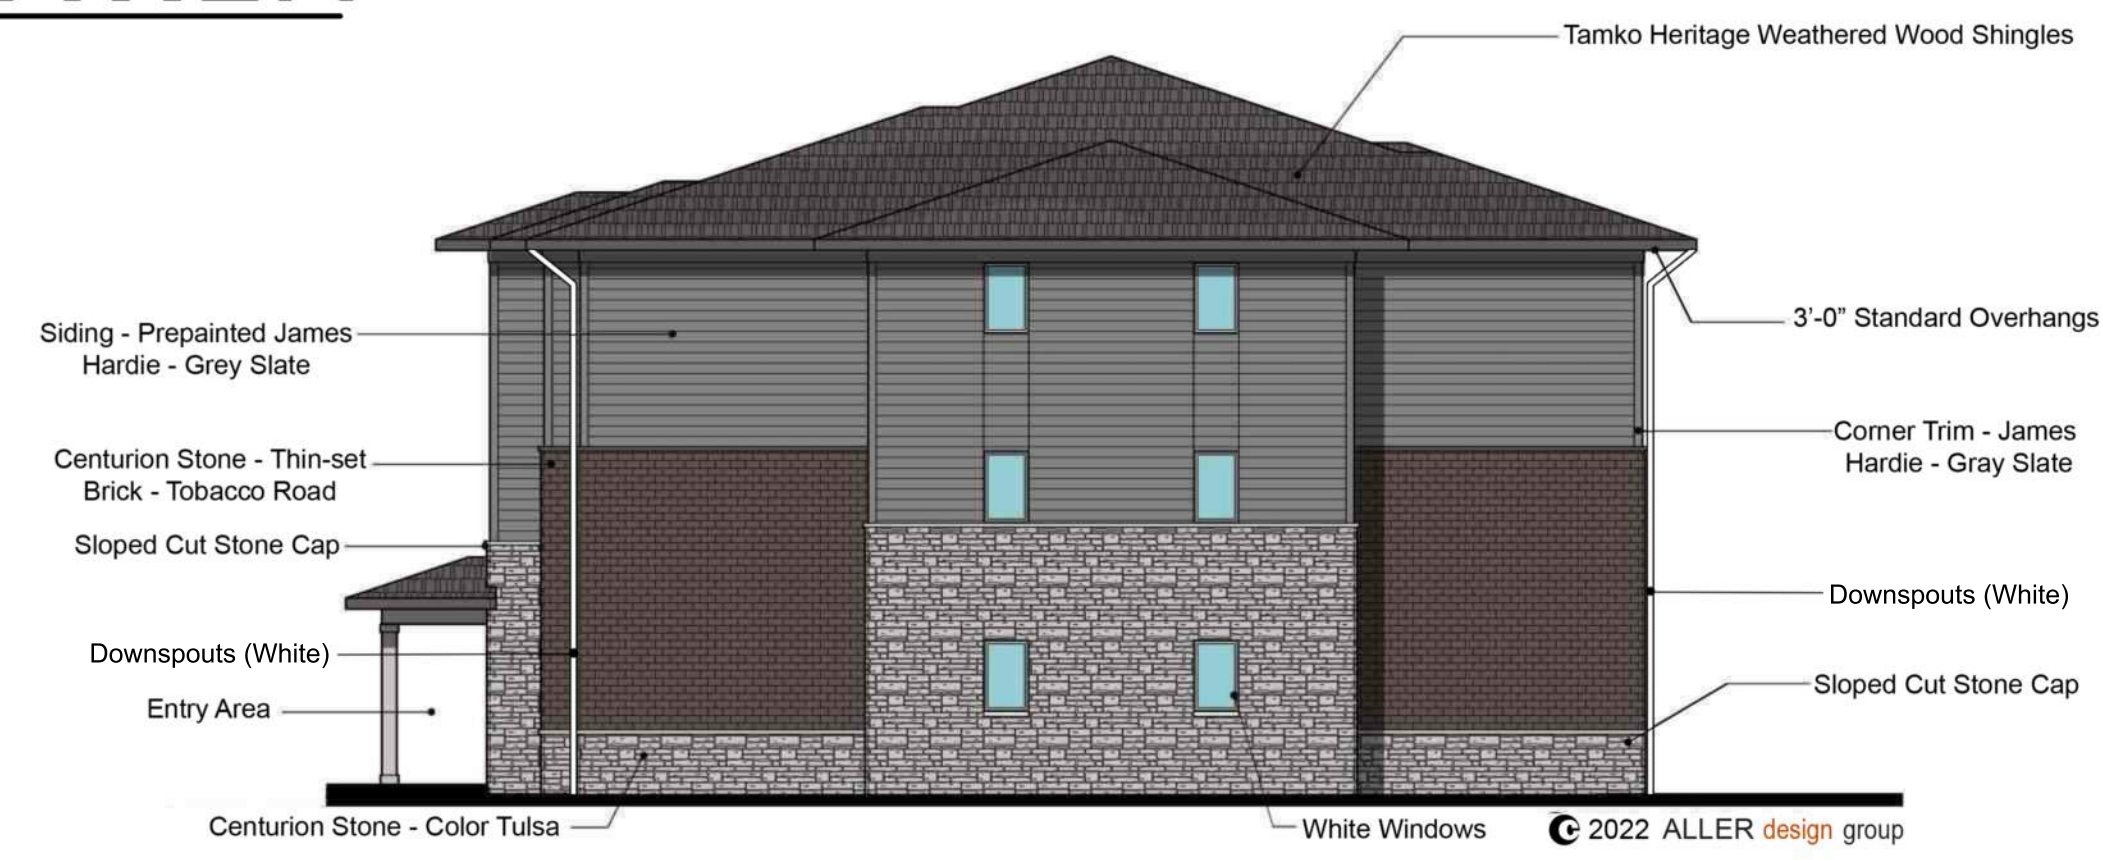


**RIGHT ELEVATION**

GLAZING CALCULATIONS				
	FRONT	REAR	LEFT	RIGHT
GROSS TOTAL	4806 SF	4687 SF	1905 SF	1905 SF
GLAZING TOTAL	1192 SF	1407 SF	60 SF	60 SF
NET TOTAL	3614 SF	3280 SF	1845 SF	1845 SF
SIDING TOTAL	1724 SF	1582 SF	729 SF	729 SF
STONE TOTAL	1078 SF	593 SF	579 SF	579 SF
BRICK TOTAL	812 SF	1099 SF	537 SF	537 SF
% GLAZING	25%	30%	3%	3%
% SIDING	48%	48%	40%	40%
% STONE	30%	18%	31%	31%
% BRICK	22%	34%	29%	29%

**UNIT DATA:**

UNIT DESIGNATION	DESCRIPTION	SQ. FT. / UNIT	# / FLR	# / BLDG
UNIT A1-HC	2BR	1,058	1 / 1	1
UNIT A1	2BR	1,058	1 / 1	1
UNIT A2	2BR	1,058	2 / 2-3	4
UNIT A3	3BR	1,217	2 / 2-3	4
UNIT B1	2BR	1006	1 / 1	1
UNIT B2	2BR	932	3 / 2-3	4
UNIT B3	2BR	932	3 / 1	2
UNIT B4	2BR	1006	1 / 2-3	2
UNIT B5	2BR	948	1 / 1	1
UNIT B6	2BR	948	1 / 2-3	2
UNIT C1	3BR	1,216	1 / 1	1
UNIT C1 - SPRINKLER	3BR	1,181	1 / 1	1
<b>TOTAL</b>				<b>24</b>

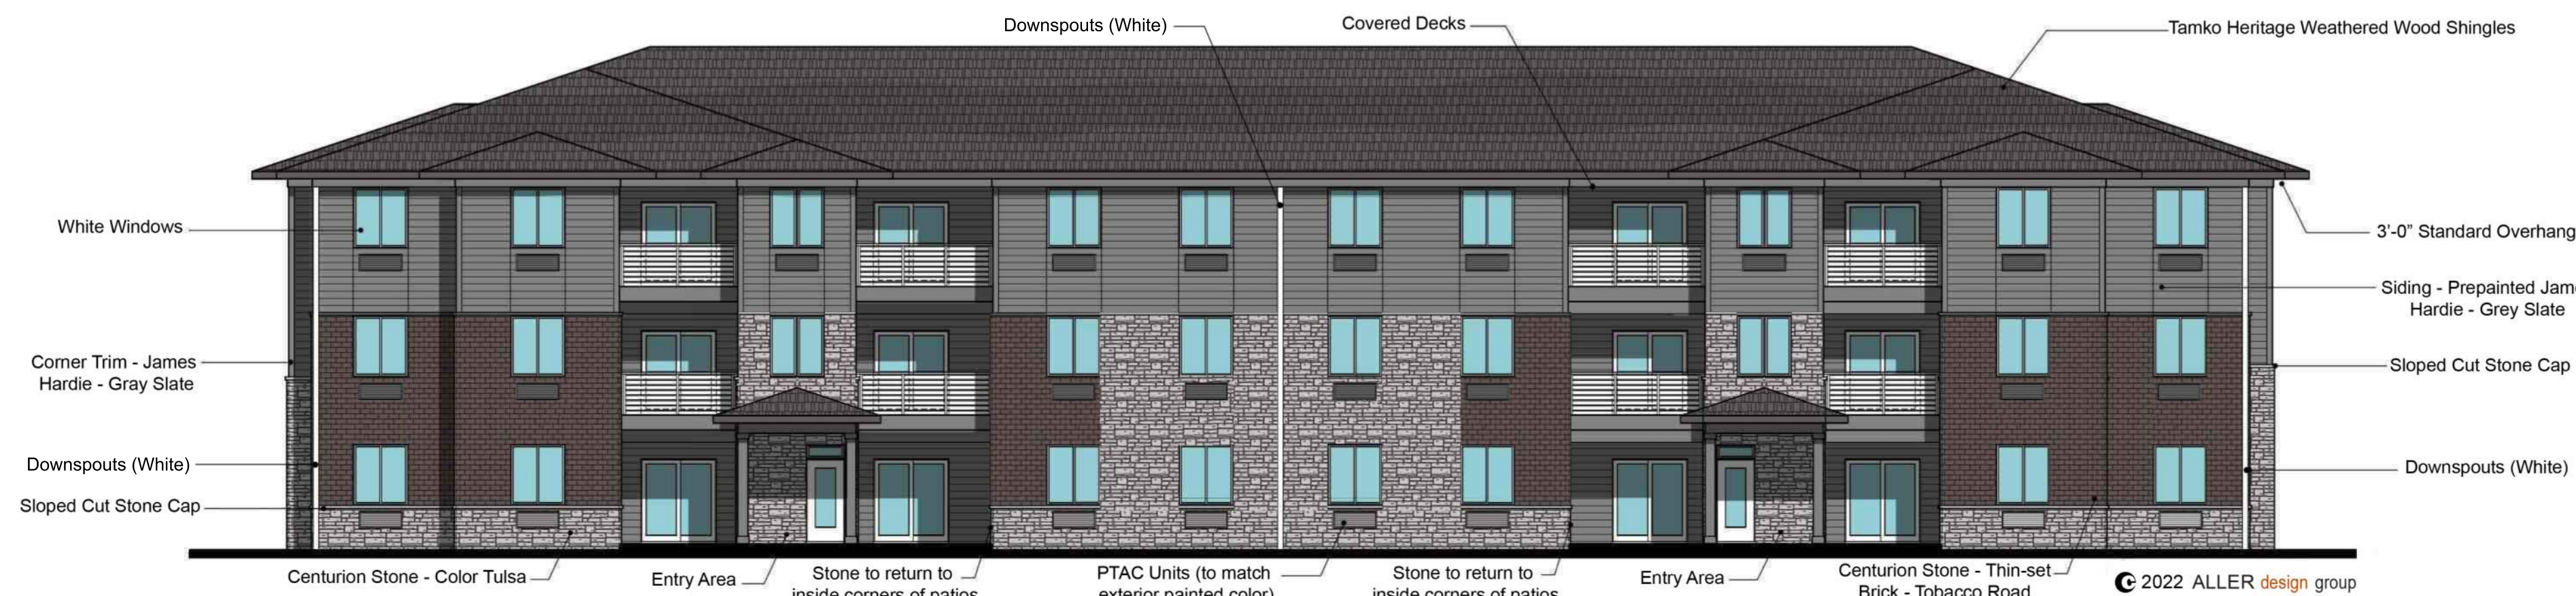


**FRONT ELEVATION**




Centurion Stone - Thin-set Brick - Tobacco Road



Centurion Stone - Color Tulsa

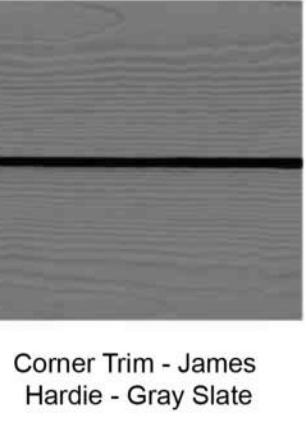

Tamko Heritage Weathered Wood Shingles

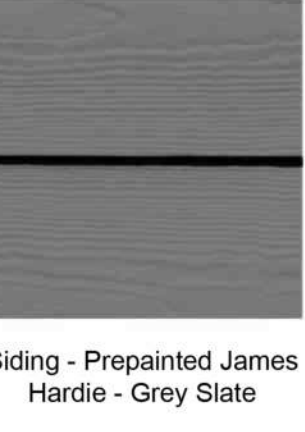

Corner Trim - James Hardie - Gray Slate



Siding - Pre-painted James Hardie - Grey Slate



Downspouts (White)

# KETTLESTONE PEAK APARTMENT (30 PLEX)

BUILDING 2



**REAR ELEVATION**




**LEFT ELEVATION**



**RIGHT ELEVATION**

GLAZING CALCULATIONS				
	FRONT	REAR	LEFT	RIGHT
GROSS TOTAL	4900 SF	4940 SF	1122 SF	1091 SF
GLAZING TOTAL	1165 SF	1071 SF	135 SF	135 SF
NET TOTAL	3735 SF	3280 SF	987 SF	956 SF
SIDING TOTAL	1871 SF	1582 SF	499 SF	474 SF
STONE TOTAL	790 SF	593 SF	342 SF	340 SF
BRICK TOTAL	1074 SF	1099 SF	146 SF	142 SF
% GLAZING	24%	30%	14%	14%
% SIDING	50%	48%	50%	49%
% STONE	21%	18%	35%	36%
% BRICK	29%	34%	15%	15%

UNIT DATA:				
UNIT DESIGNATION:	DESCRIPTION:	SQ. FT. / UNIT:	# / FLR	# / BLDG
UNIT A1 / A1-REV	1BR	783	2 / 1	2
UNIT A2 / A2-REV	1BR	783	2 / 2-3	4
UNIT B1 / B1-REV	STUDIO	605	2 / 1	2
UNIT B2 / B2-REV	STUDIO	605	2 / 2-3	4
UNIT C1 / C1-REV	1BR	801	2 / 1	2
UNIT C2-ACCESSIBILITY	1BR	878	1 / 1	1
UNIT C2-SPRINKLER	1BR	845	1 / 1	1
UNIT C3	1BR	801	2 / 2-3	4
UNIT C4	1BR	885	2 / 2-3	4
UNIT D1	1BR	776	1 / 1	1
UNIT D2	1BR	775	1 / 1	1
UNIT D3	1BR	783	1 / 2-3	2
UNIT D4	1BR	764	1 / 2-3	2
TOTAL				30

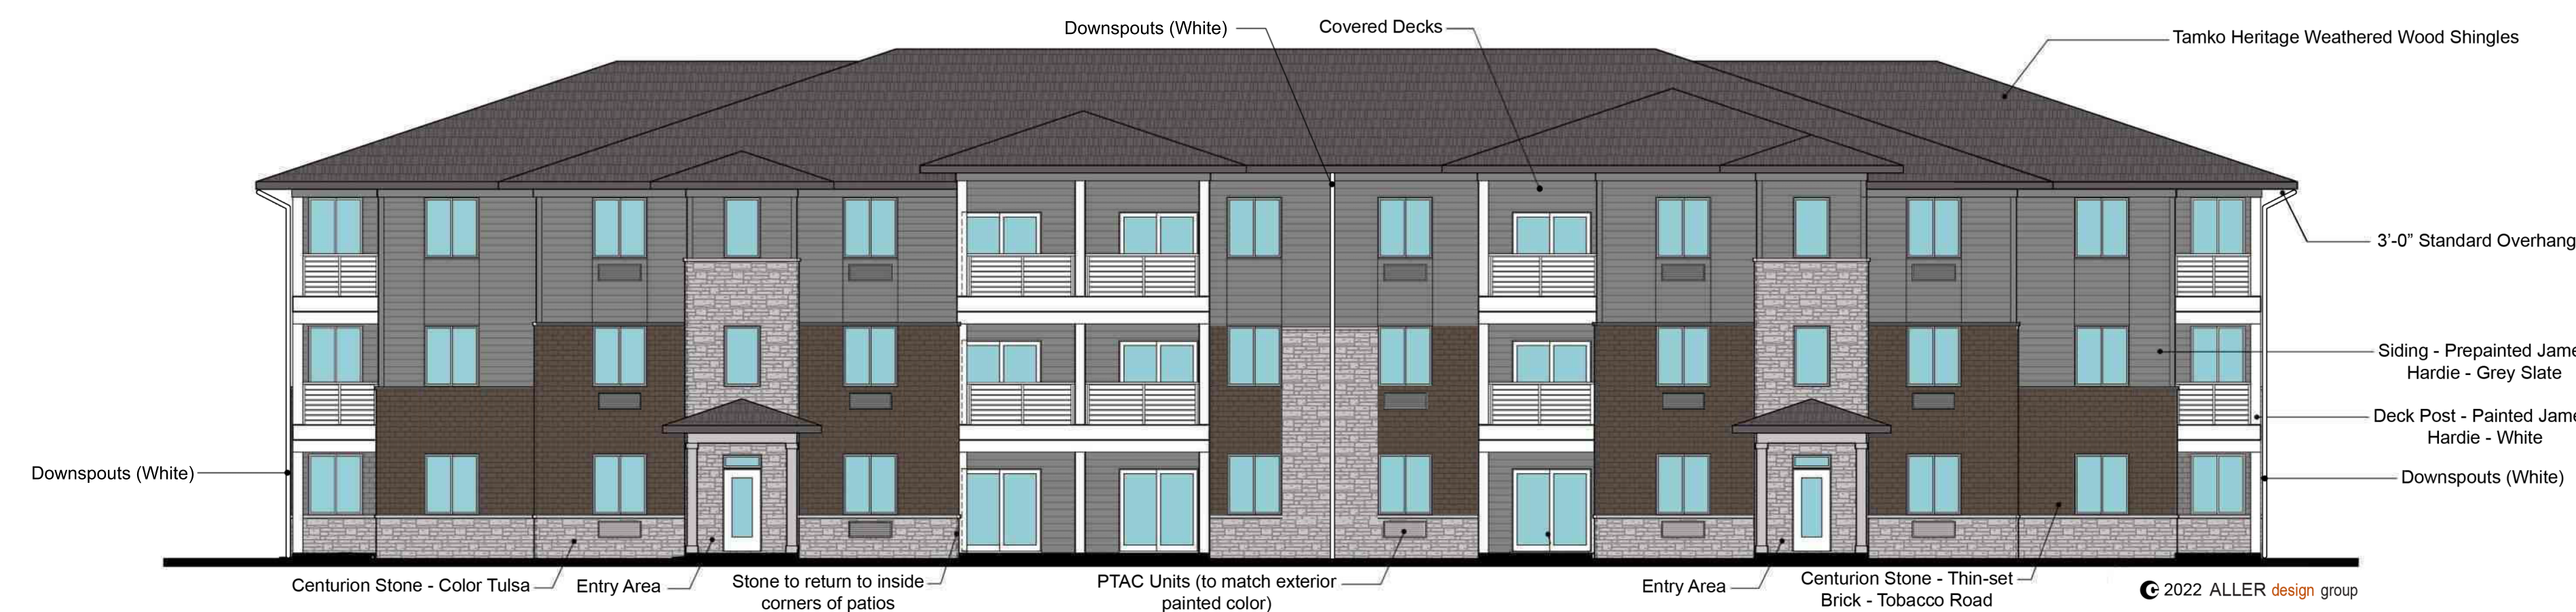

**FRONT ELEVATION**




Centurion Stone - Thin-set Brick - Tobacco Road




Centurion Stone - Color Tulsa



Tamko Heritage Weathered Wood Shingles

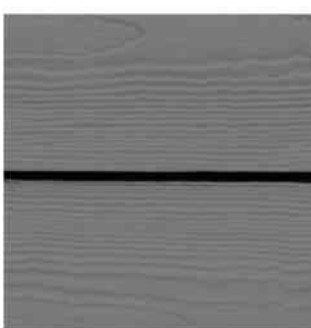

Corner Trim - James Hardie - Grey Slate

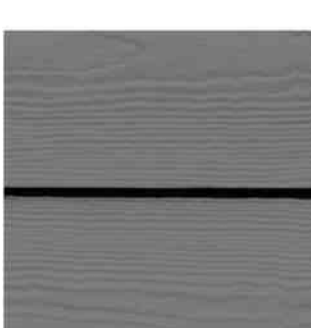

Siding - Prepainted James Hardie - Grey Slate




Downspouts (White)

# KETTLESTONE PEAK APARTMENT (30 PLEX)

BUILDING 3



**REAR ELEVATION**

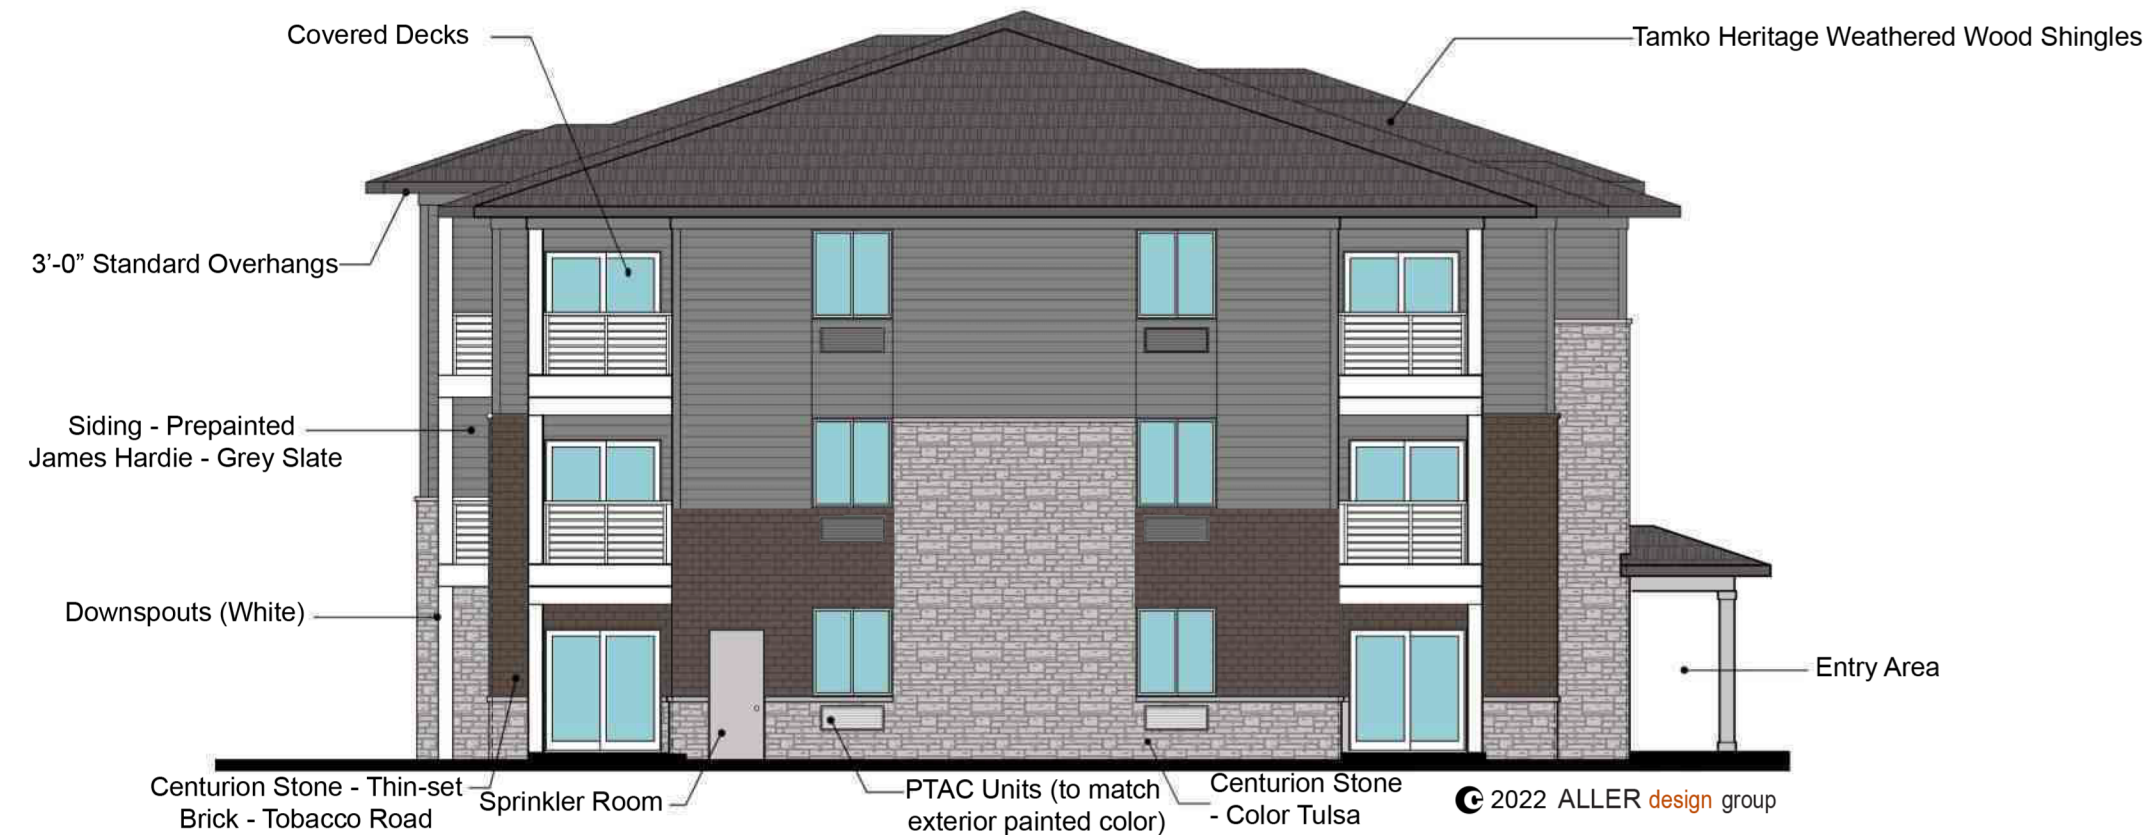


**LEFT ELEVATION**



**RIGHT ELEVATION**

GLAZING CALCULATIONS				
	FRONT	REAR	LEFT	RIGHT
GROSS TOTAL	4900 SF	4940 SF	1122 SF	1091 SF
GLAZING TOTAL	1165 SF	1458 SF	135 SF	135 SF
NET TOTAL	3735 SF	3505 SF	987 SF	956 SF
SIDING TOTAL	1871 SF	1462 SF	499 SF	474 SF
STONE TOTAL	790 SF	593 SF	342 SF	340 SF
BRICK TOTAL	1074 SF	1366 SF	146 SF	142 SF
% GLAZING	24%	30%	14%	14%
% SIDING	50%	43%	50%	49%
% STONE	21%	18%	35%	36%
% BRICK	29%	39%	15%	15%

UNIT DATA:				
UNIT DESIGNATION:	DESCRIPTION:	SQ. FT. / UNIT:	# / FLR	# / BLDG
UNIT A1 / A1-REV	1BR	783	2 / 1	2
UNIT A2 / A2-REV	1BR	783	2 / 2-3	4
UNIT B1 / B1-REV	STUDIO	605	2 / 1	2
UNIT B2 / B2-REV	STUDIO	605	2 / 2-3	4
UNIT C1 / C1-REV	1BR	801	2 / 1	2
UNIT C2-ACCESSIBILITY	1BR	878	1 / 1	1
UNIT C2-SPRINKLER	1BR	845	1 / 1	1
UNIT C3	1BR	801	2 / 2-3	4
UNIT C4	1BR	885	2 / 2-3	4
UNIT D1	1BR	776	1 / 1	1
UNIT D2	1BR	775	1 / 1	1
UNIT D3	1BR	783	1 / 2-3	2
UNIT D4	1BR	764	1 / 2-3	2
TOTAL				30

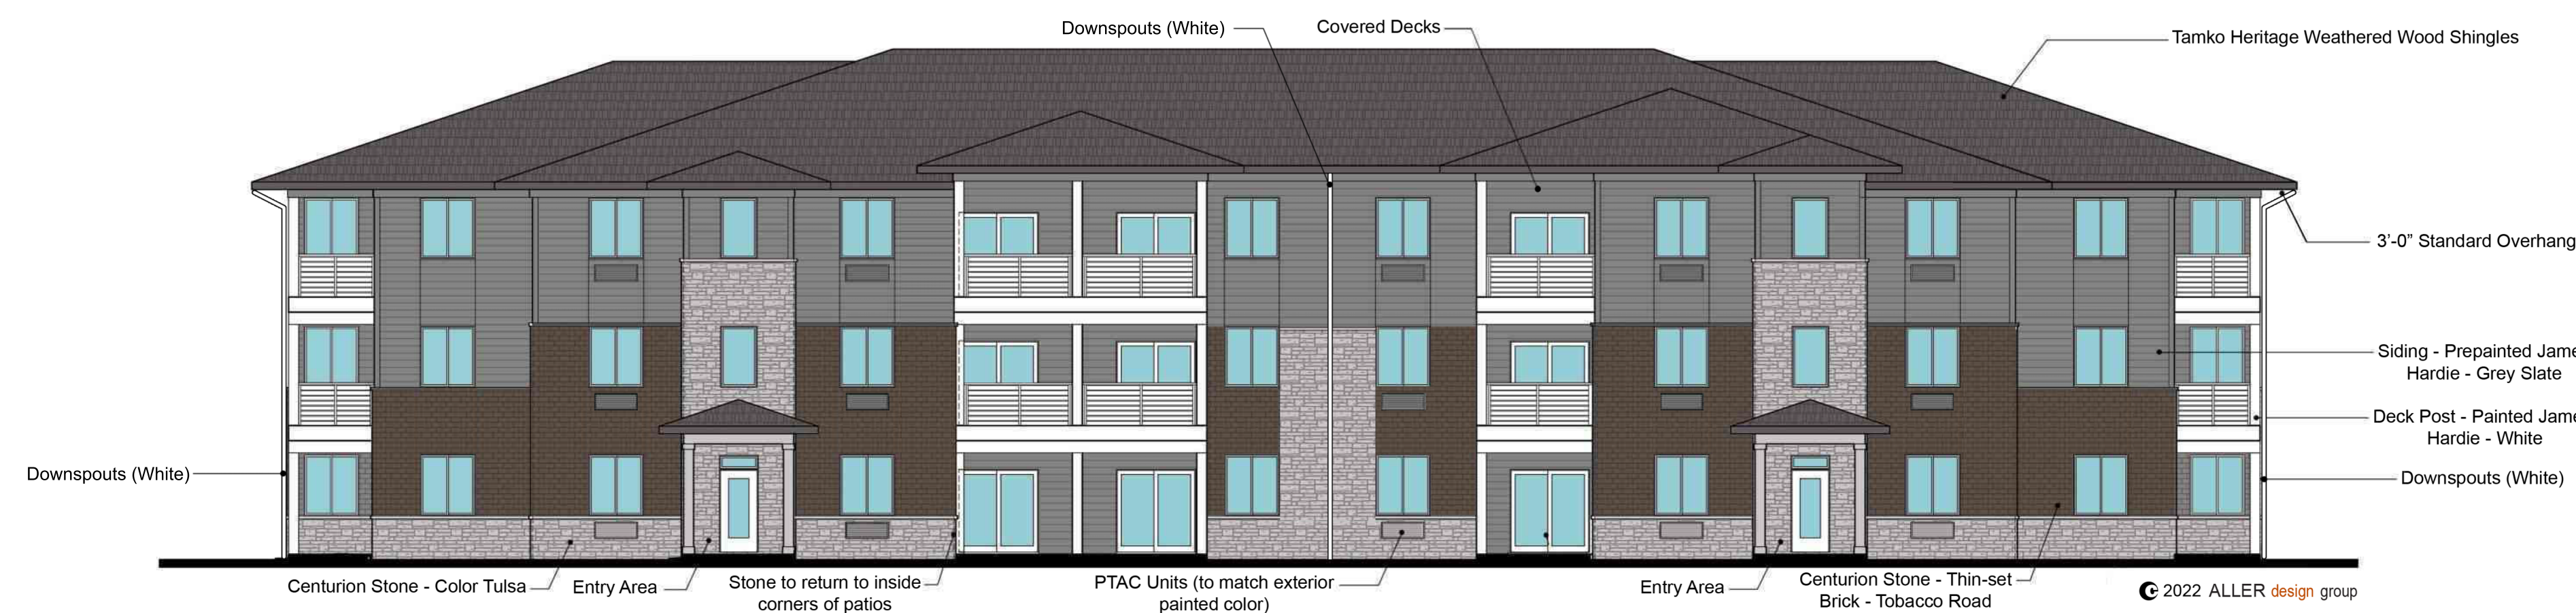


**FRONT ELEVATION**




Centurion Stone - Color Tulsa



Tamko Heritage Weathered Wood Shingles

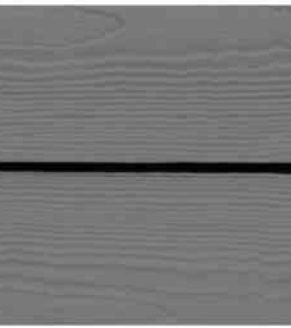

Corner Trim - James Hardie - Grey Slate

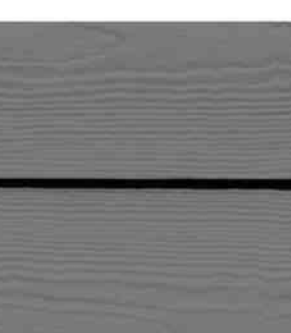

Siding - Prepainted James Hardie - Grey Slate




Downspouts (White)


# KETTLESTONE PEAK APARTMENT (9 GAR).



**REAR ELEVATION**

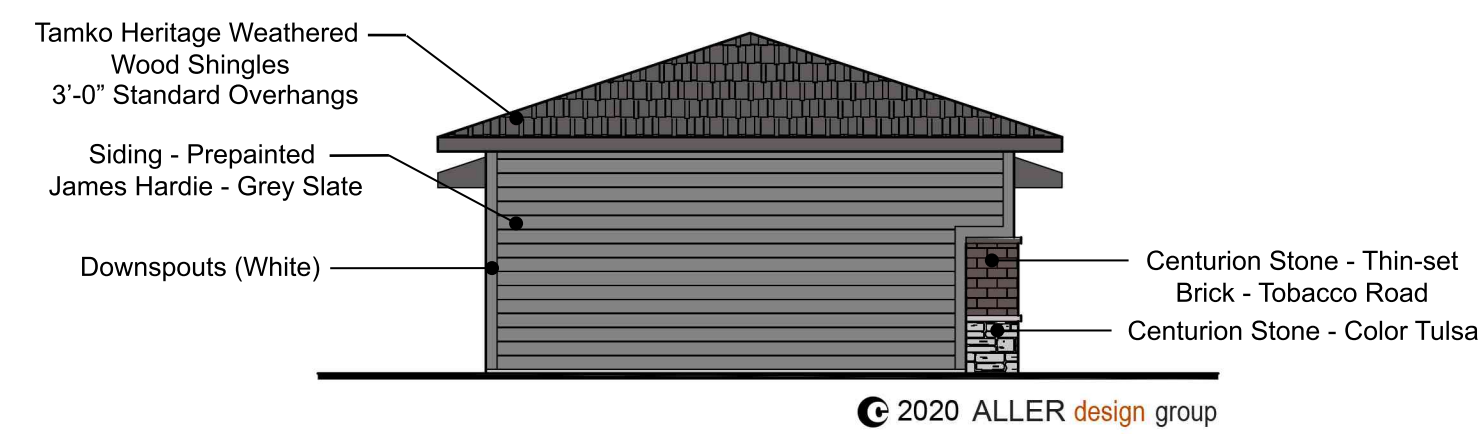

**LEFT ELEVATION**

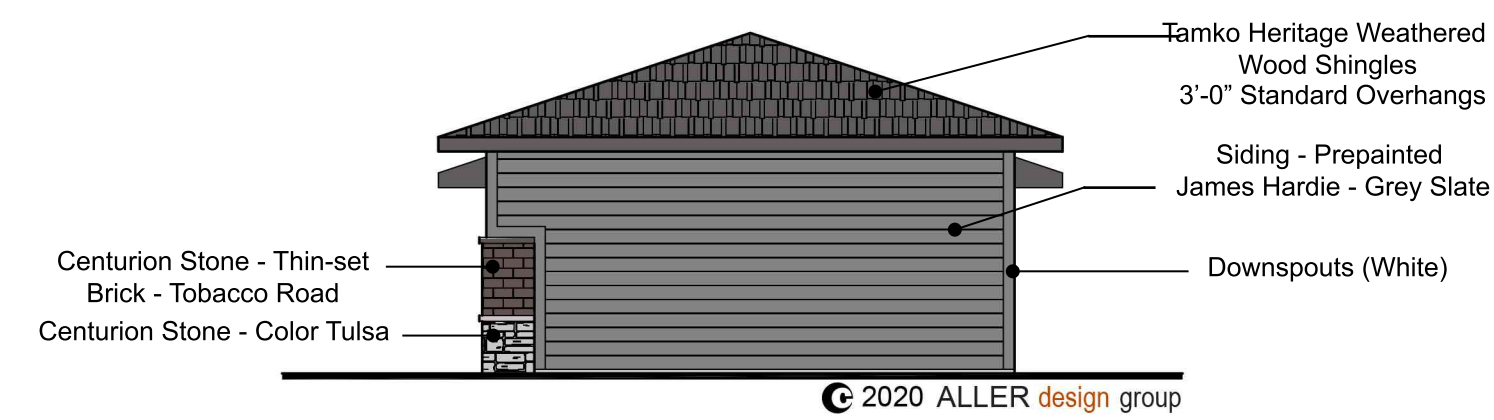

**RIGHT ELEVATION**



**FRONT ELEVATION**




Centurion Stone - Thin-set Brick - Tobacco Road




Centurion Stone - Color Tulsa



Tamko Heritage Weathered Wood Shingles

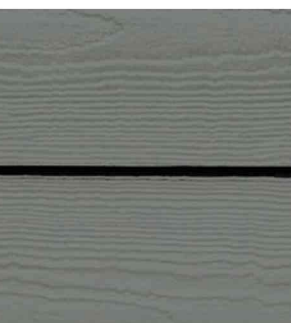

Corner Trim - James Hardie - Grey Slate

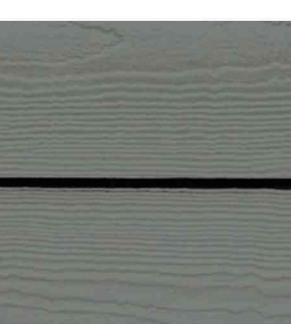

Siding - Prepainted James Hardie - Grey Slate




Downspouts (White)


# KETTLESTONE PEAK APARTMENT (10 GAR).



**REAR ELEVATION**

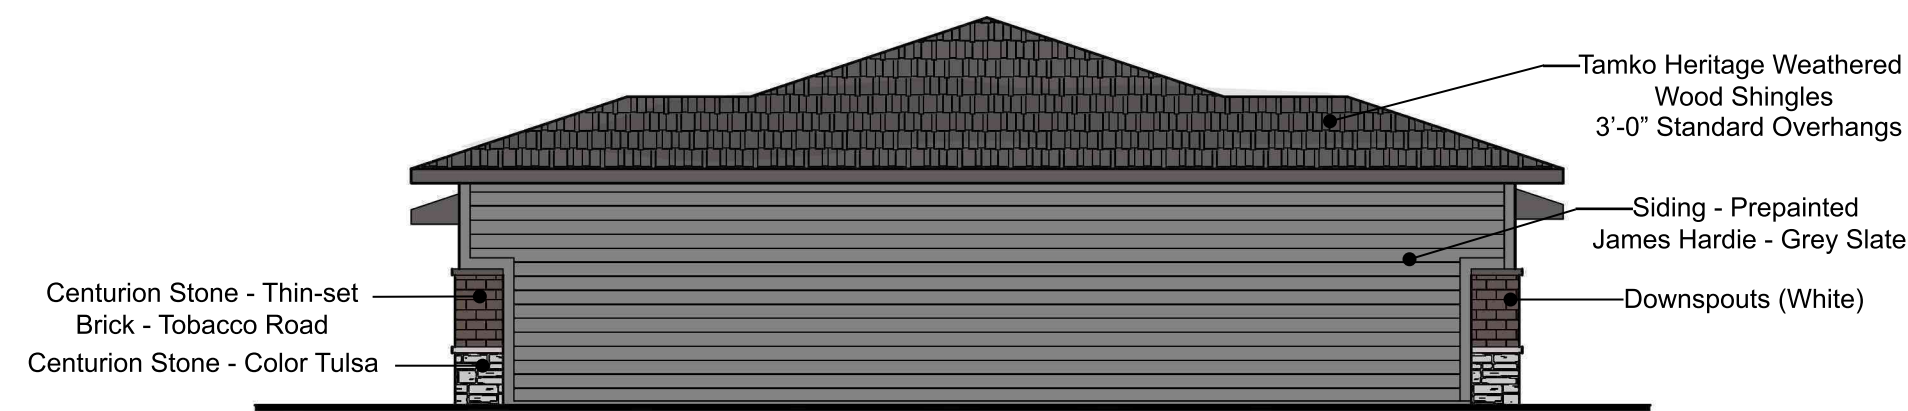

**LEFT ELEVATION**

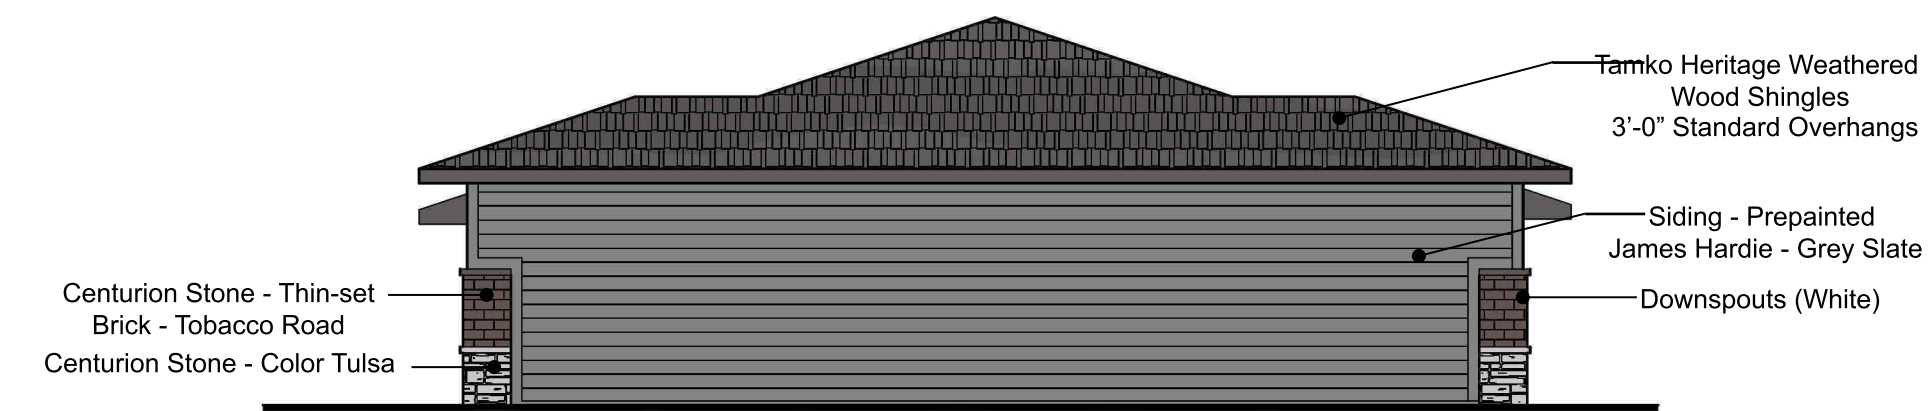

**RIGHT ELEVATION**



**FRONT ELEVATION**




Centurion Stone - Thin-set Brick - Tobacco Road




Centurion Stone - Color Tulsa



Tamko Heritage Weathered Wood Shingles

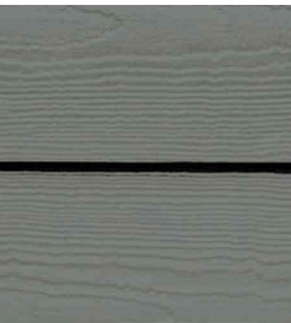

Corner Trim - James Hardie - Grey Slate

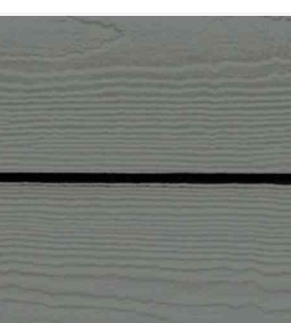

Siding - Prepainted James Hardie - Grey Slate




Downspouts (White)


# KETTLESTONE PEAK APARTMENT (18 GAR).



**REAR ELEVATION**

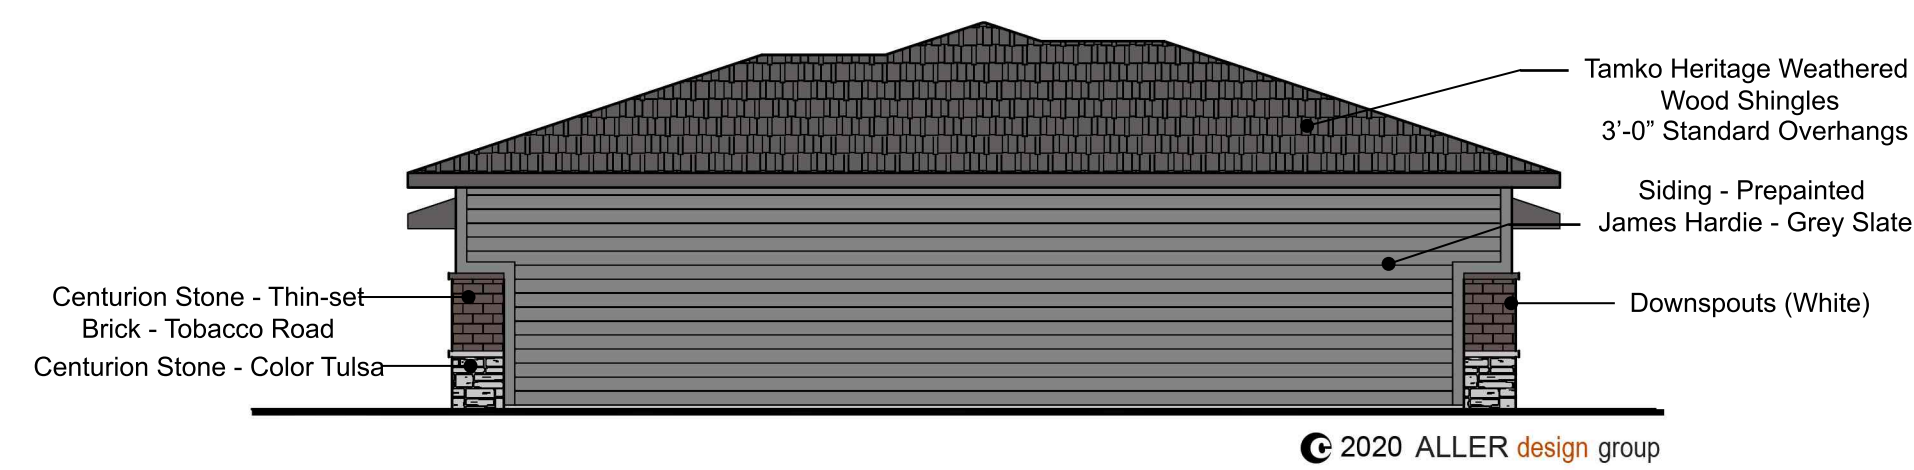

**LEFT ELEVATION**

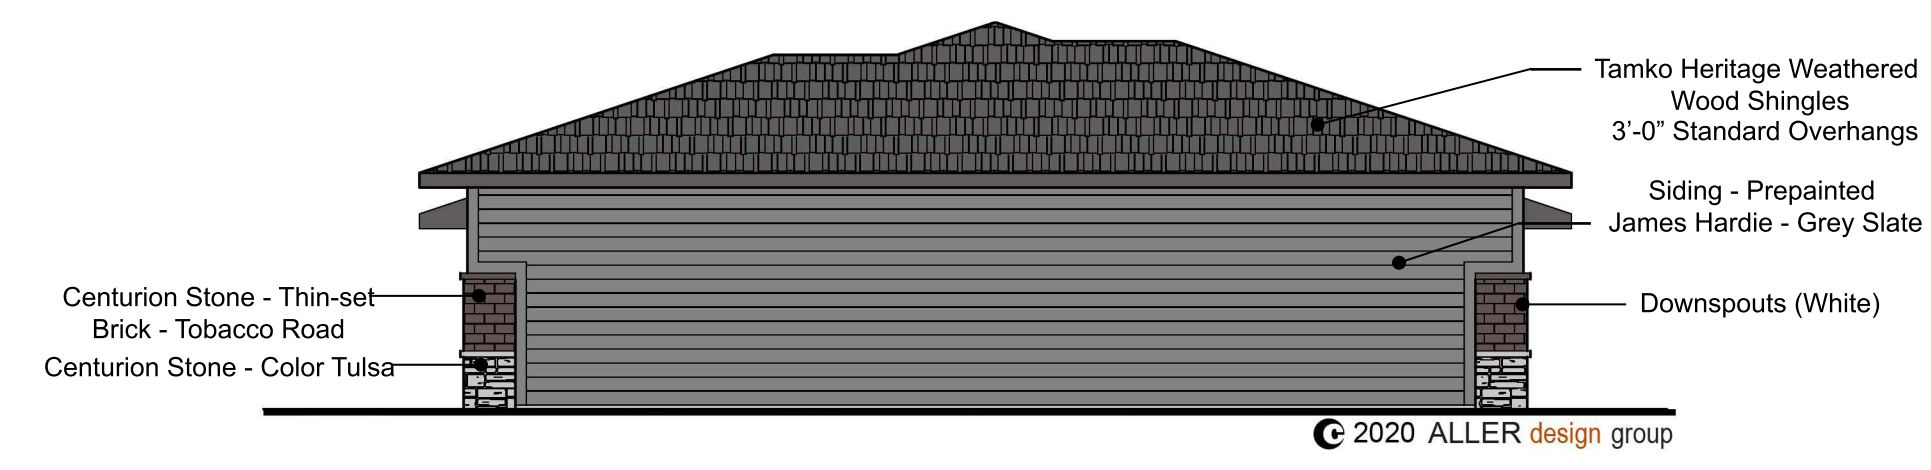

**RIGHT ELEVATION**



**FRONT ELEVATION**




Centurion Stone - Thin-set Brick - Tobacco Road




Centurion Stone - Color Tulsa



Tamko Heritage Weathered Wood Shingles

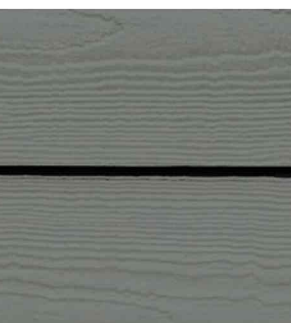

Corner Trim - James Hardie - Grey Slate

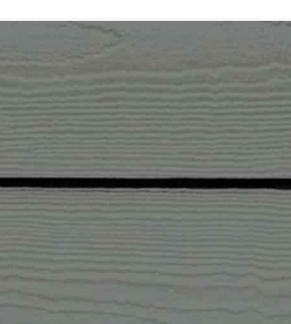

Siding - Prepainted James Hardie - Grey Slate



Downspouts (White)