



FILE: H:\2017\17161\DWG\17161-REZONING - CONCEPTUAL PLAN.DWG DATE: 2/2/2018 12:29 PM  
 PLOTTED BY: MARGO MURRAY TECH: ENR2

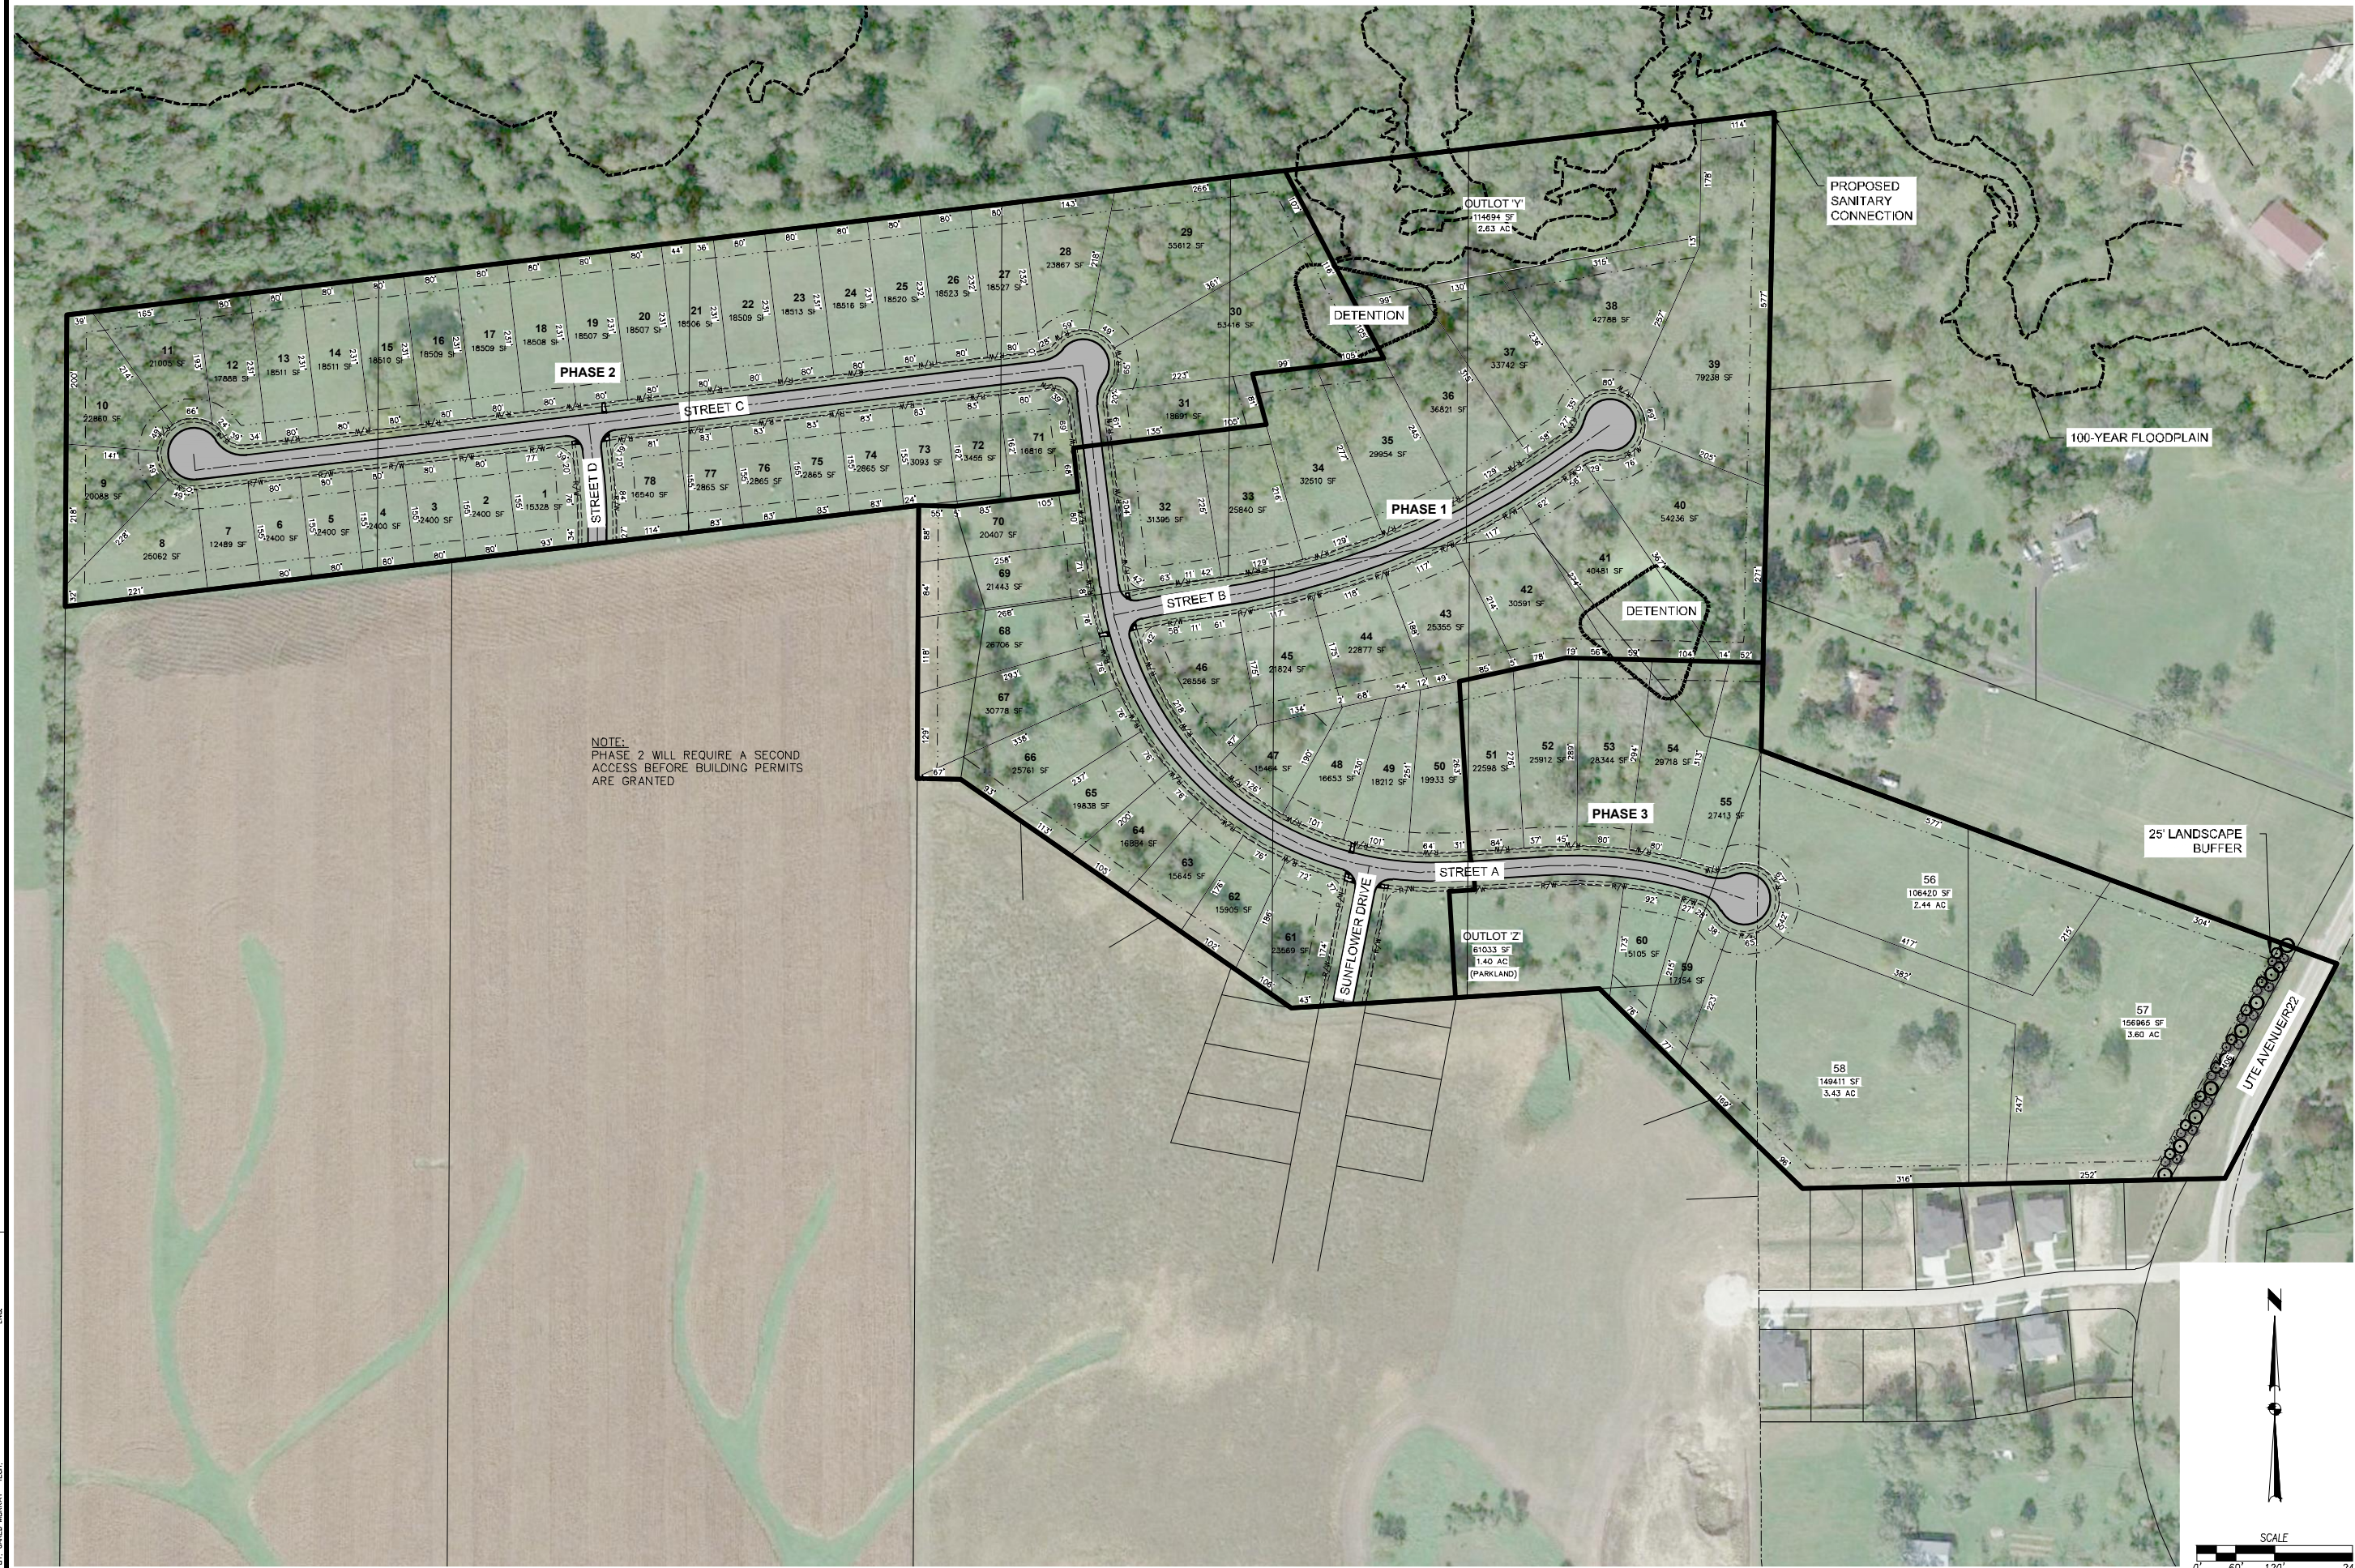

NOTE:  
 PHASE 2 WILL REQUIRE A SECOND  
 ACCESS BEFORE BUILDING PERMITS  
 ARE GRANTED

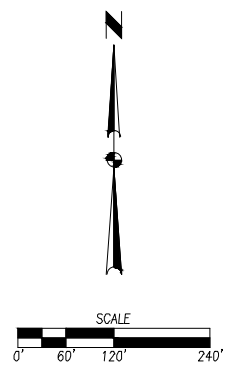

REVISIONS	DATE
REVISED	02/08/18
4TH SUBMITTAL	01/24/18
3RD SUBMITTAL	01/18/18
2ND SUBMITTAL	01/09/18
1ST SUBMITTAL	12/08/17

3405 S.E. CROSSROADS DRIVE, SUITE G  
 GRIMES, IOWA 50111  
 PHONE: (515) 369-4400 FAX: (515) 369-4410  
 ENGINEER: \_\_\_\_\_ TECH: \_\_\_\_\_



WAUKEE, IOWA

# THE RESERVE AT DAYBREAK

## CONCEPTUAL PLAN