

**WAUKEE PUBLIC WORKS FACILITY**


WAUKEE, IOWA

OWNER  
CITY OF WAUKEE  
TITLE  
REFERENCE PLAN

PROJECT NUMBER  
205016  
DATE  
02.08.2010  
REVISIONS

- △
- △

**A1.0**

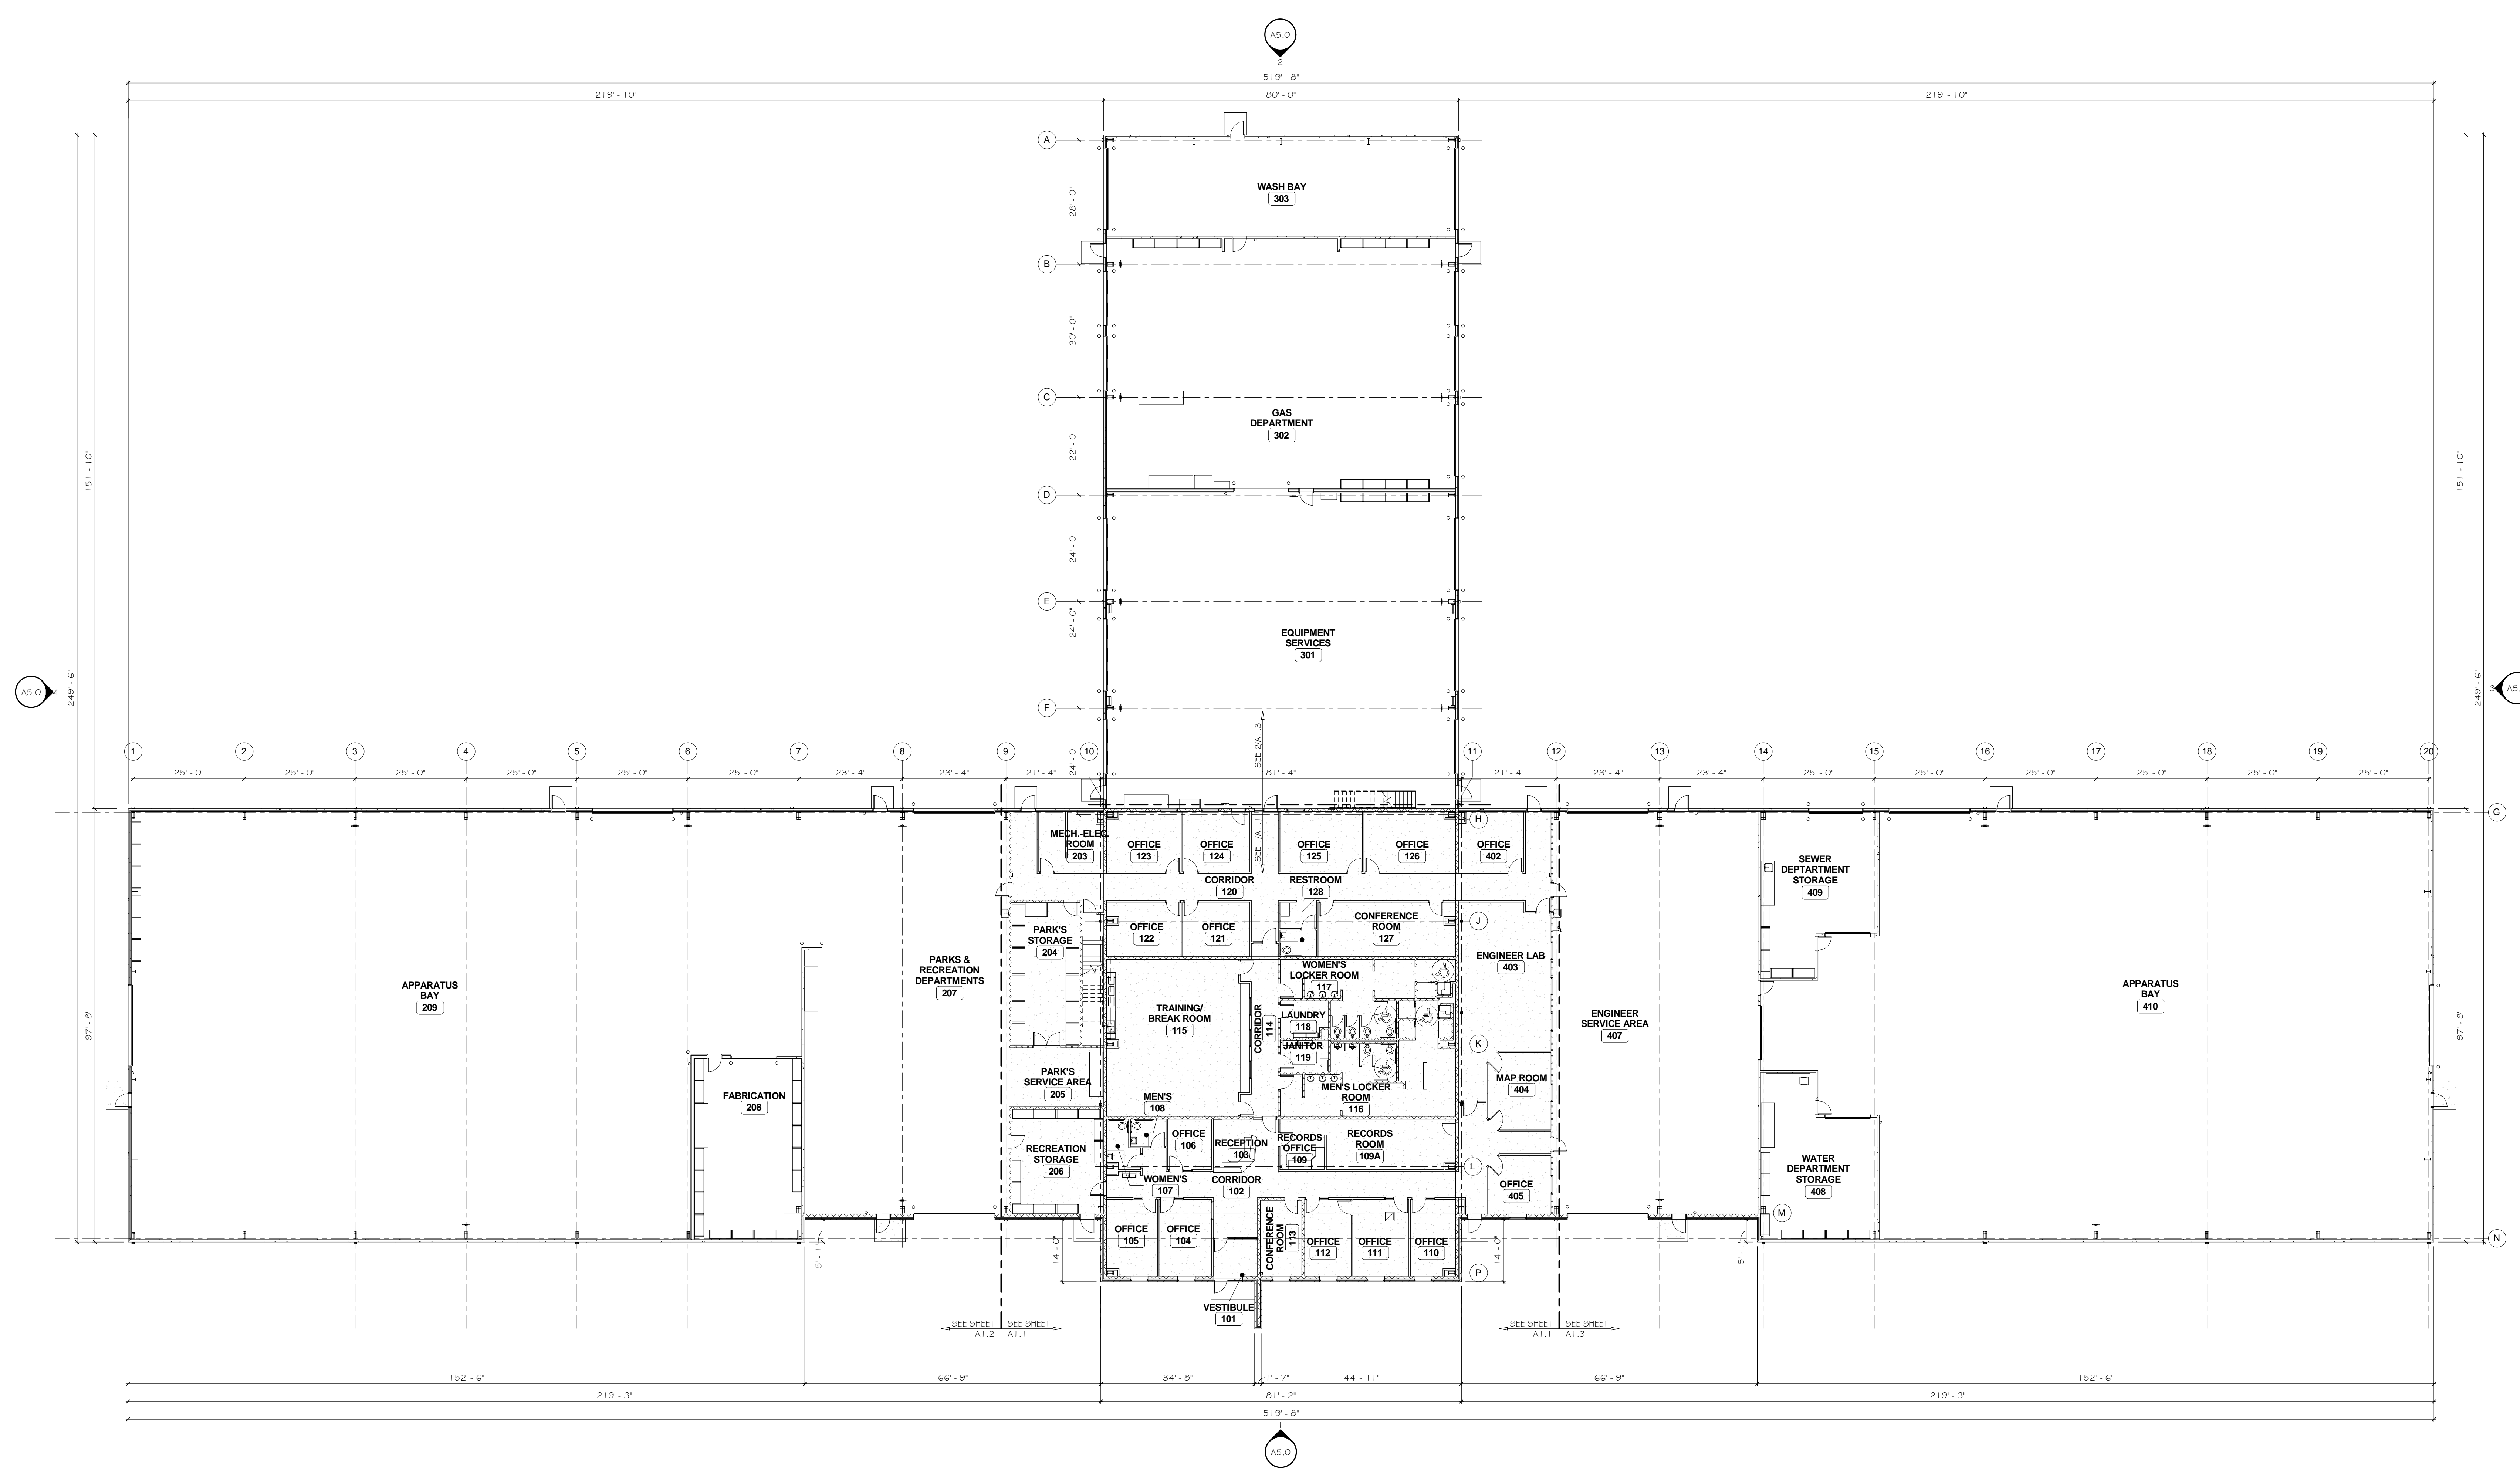

1 REFERENCE PLAN  
1/16" = 1'-0"

