


PROPOSED UNITS :
 PHASE 1 PROVIDED UNITS = 84 UNITS
 FULL BUILD UNITS = 391 UNITS

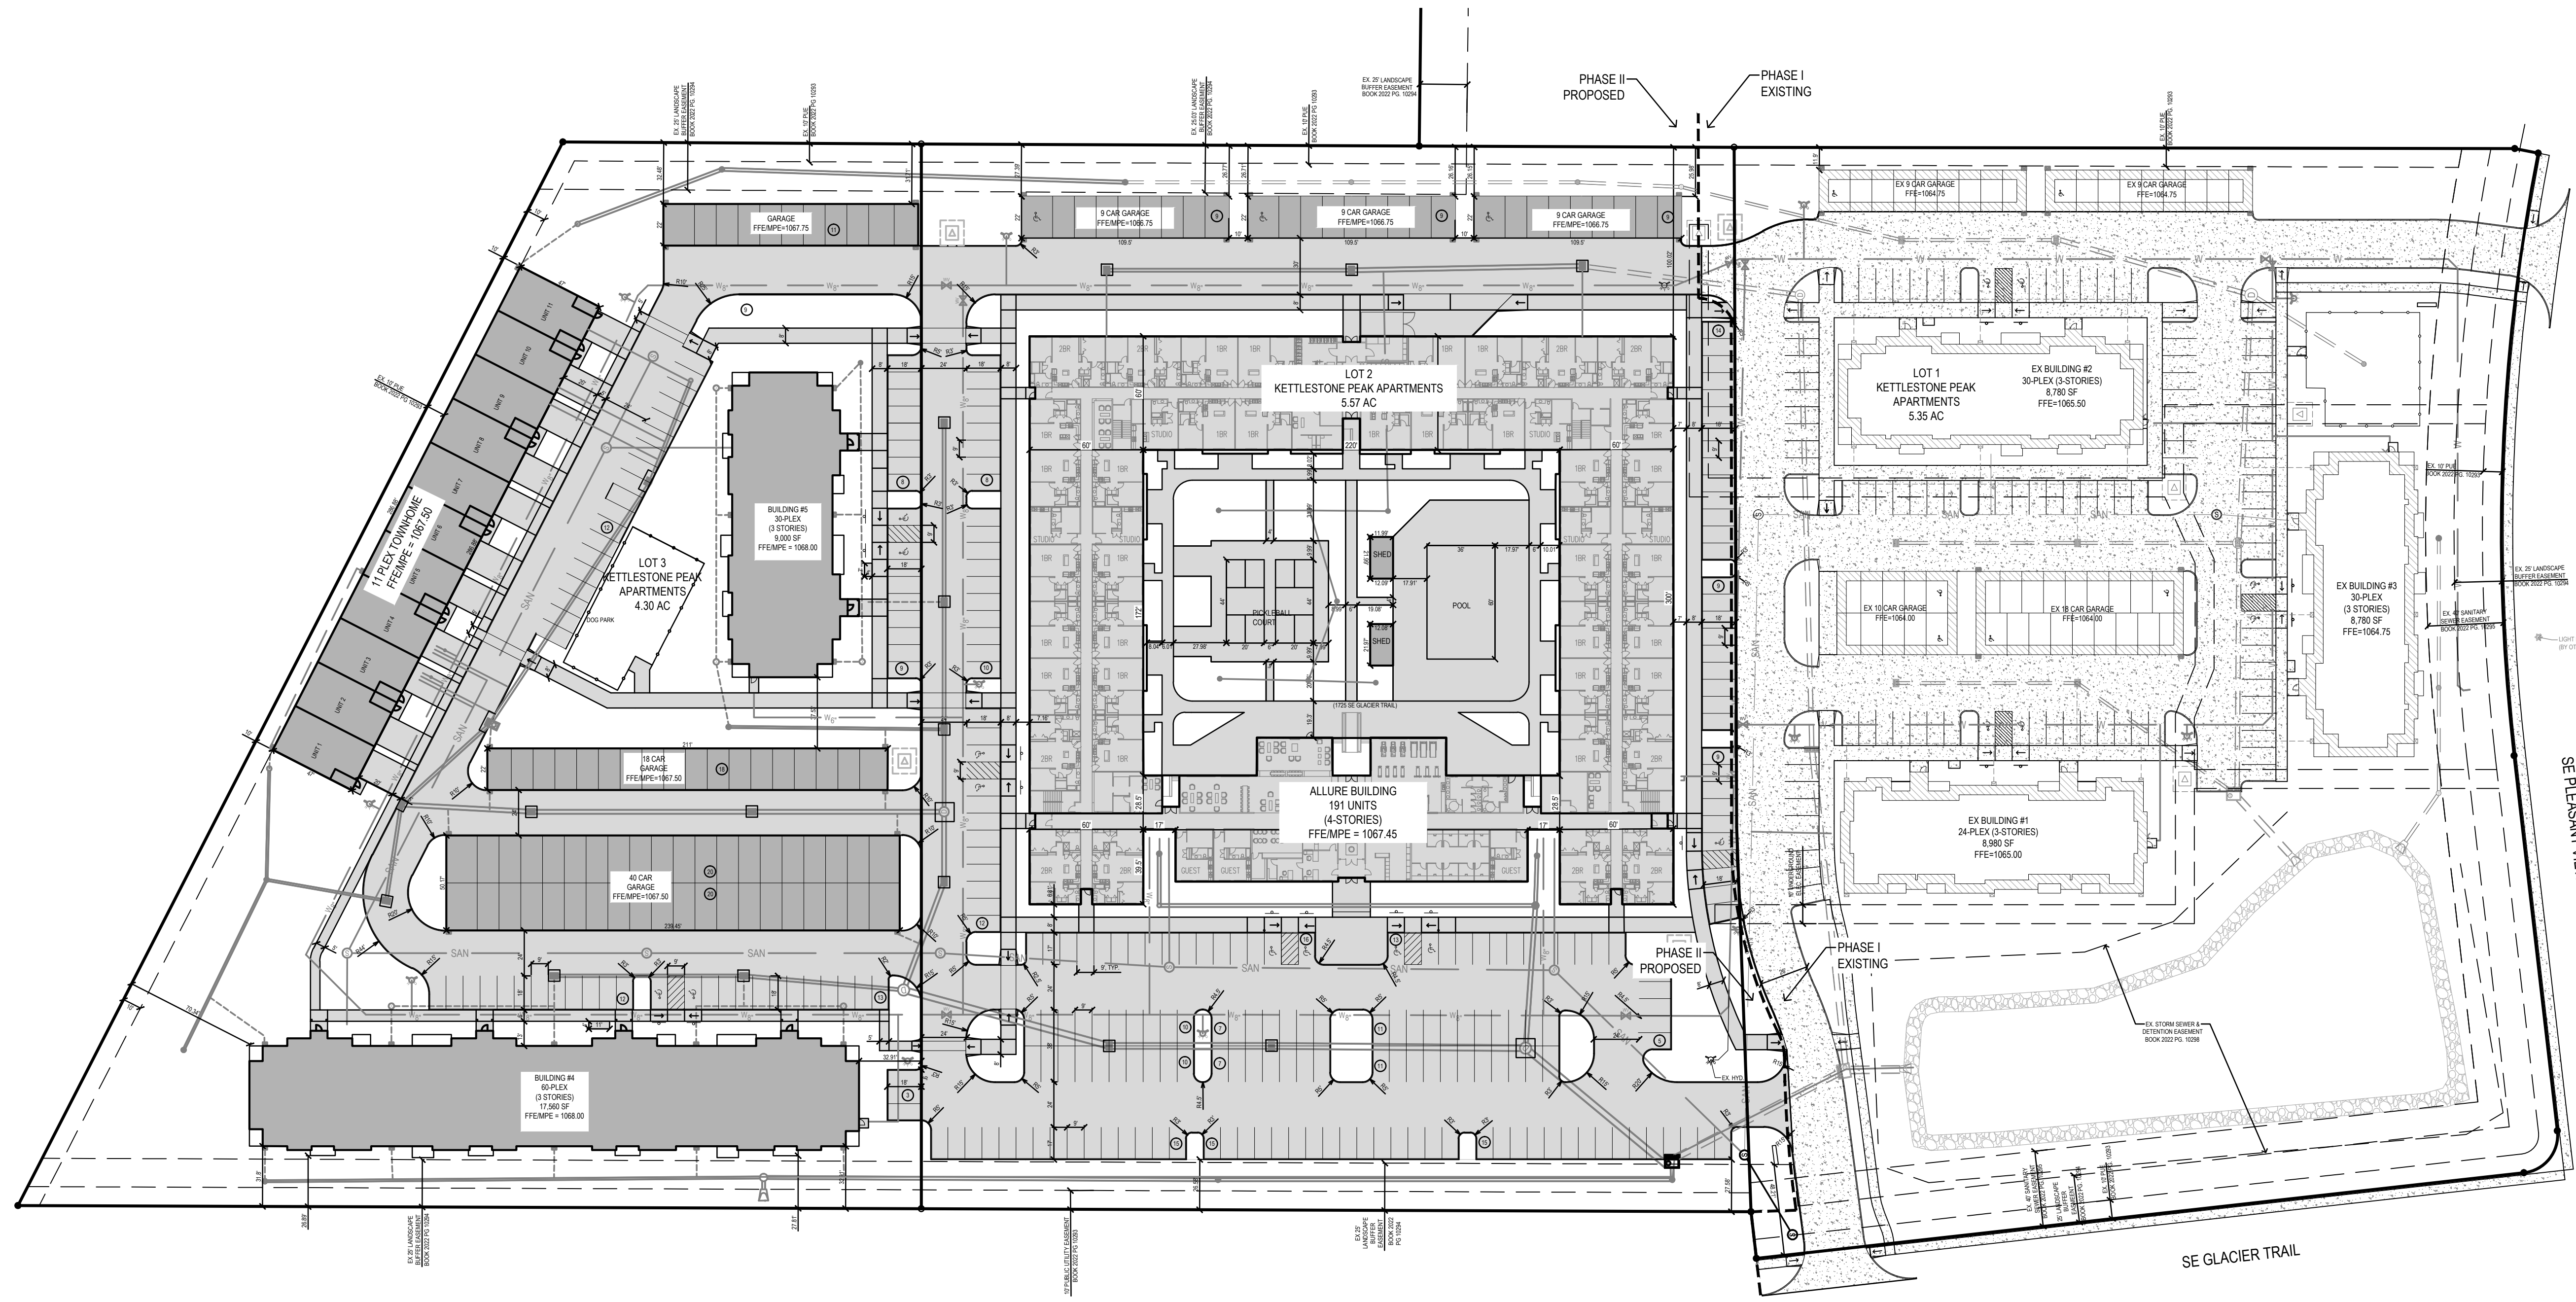

3/5/2024 3:44:13 PM M:\LAND PROJECTS 2019\190377 - 1 KETTLESTONE APARTMENTS\DWG\PHASE 2\REZONE CONCEPT.DWG

**THE PEAK AT KETTLESTONE APARTMENTS
 WAUKEE, IA - PHASE 2
 LAYOUT PLAN**

REFERENCE NUMBER:

DRAWN BY:
JG

CHECKED BY:
DB

REVISION DATE:
08-04-2023 CITY SUBMITAL
09-11-2023 CITY SUBMITAL

PROJECT NUMBER:
190377-1

SHEET NUMBER:
C2.1