



FILE: N:\2017\17018 VMS CONCEPTS\17018-CONCEPT.DWG  
COMMENT: PLOTTED: 2/15/2017 8:29 AM  
ENC:  
PLOTED BY: JARED MURRAY  
TECH:

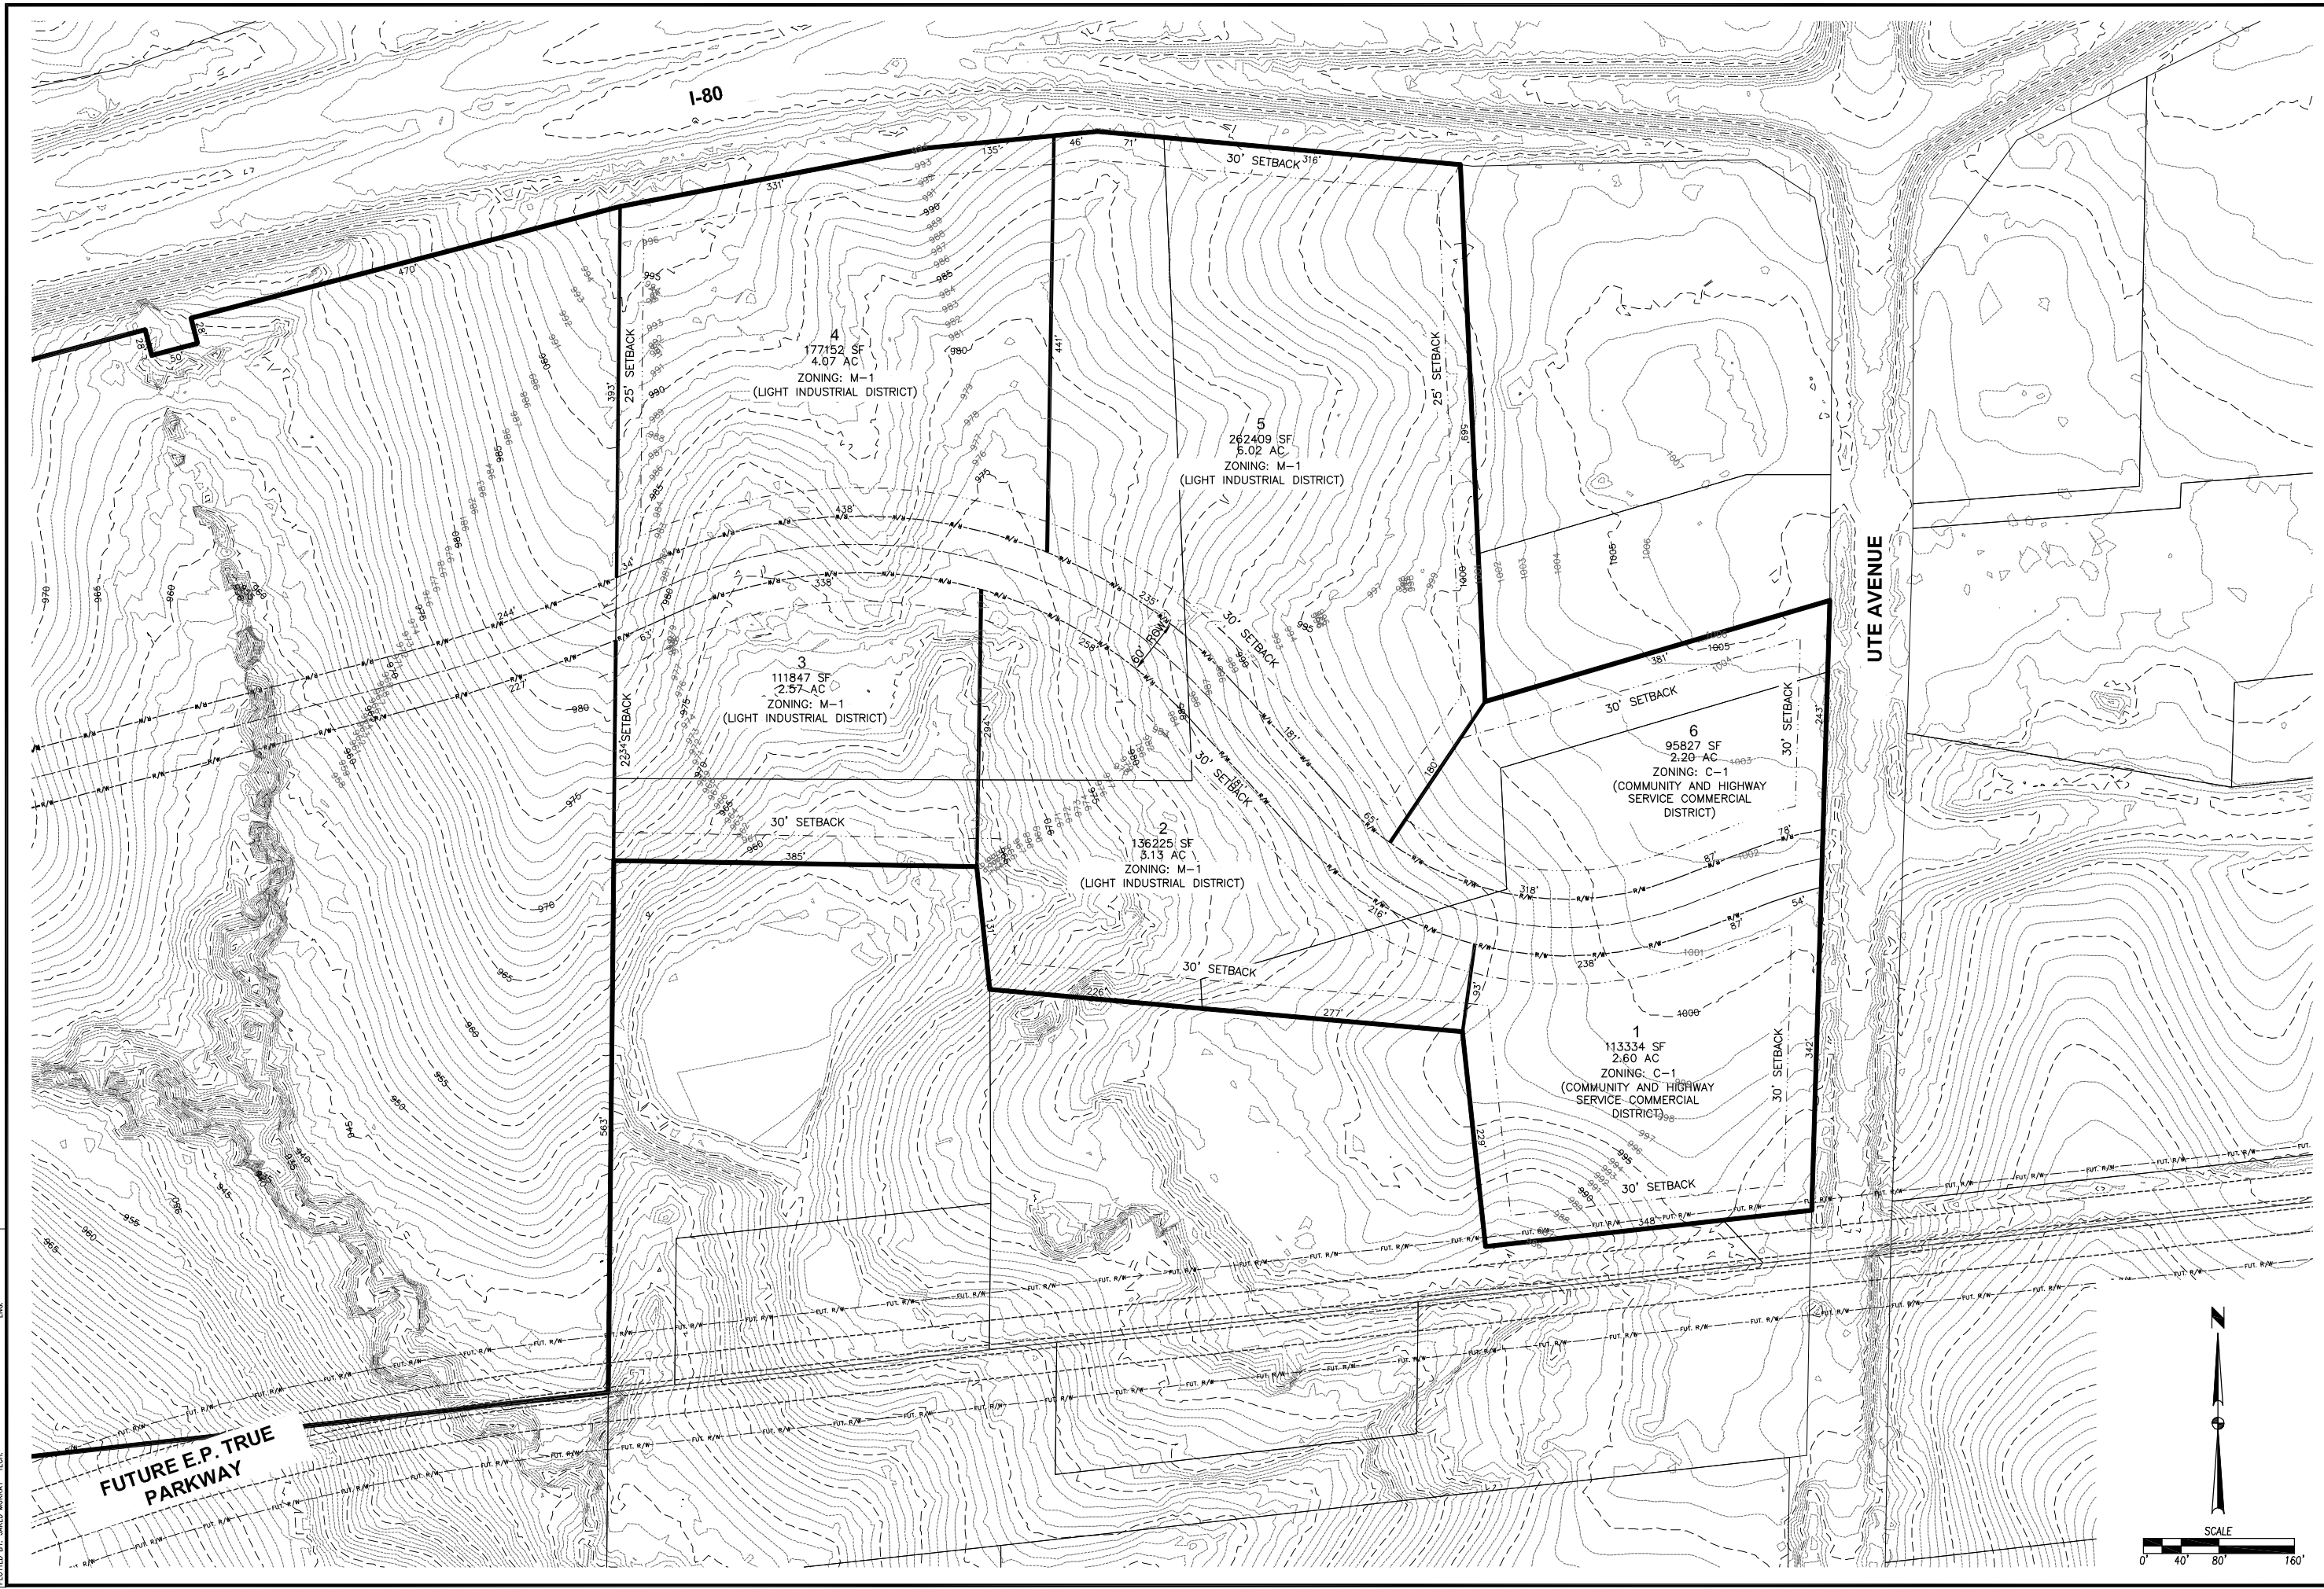

FUTURE E.P. TRUE  
PARKWAY

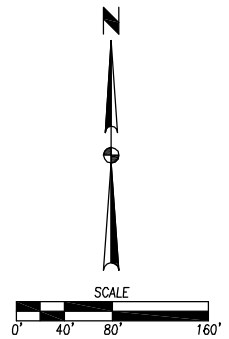

DATE	02/10/17
REVISIONS	
REVISED	PREPARED

3405 S.E. CROSSROADS DRIVE, SUITE G  
GRIMES, IOWA 50111  
PHONE: (515) 369-4400 FAX: (515) 369-4410

DALLAS COUNTY, IOWA

**RACCOON RIVER PROPERTY**  
CONCEPT

CIVIL DESIGN ADVANTAGE

ENGINEER: EKO

TECH:

1/1  
1701.018