
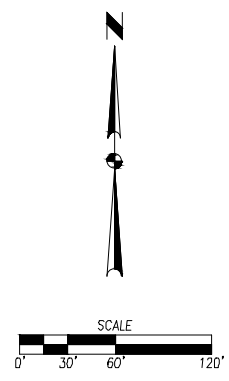


FILE: H:\2015\10\26\25\1012634-CONCEPT.DWG
 PLOT DATE: 11/15/2017 1:36 PM
 PLOT BY: J. HARRISON
 COMMENT:
 END

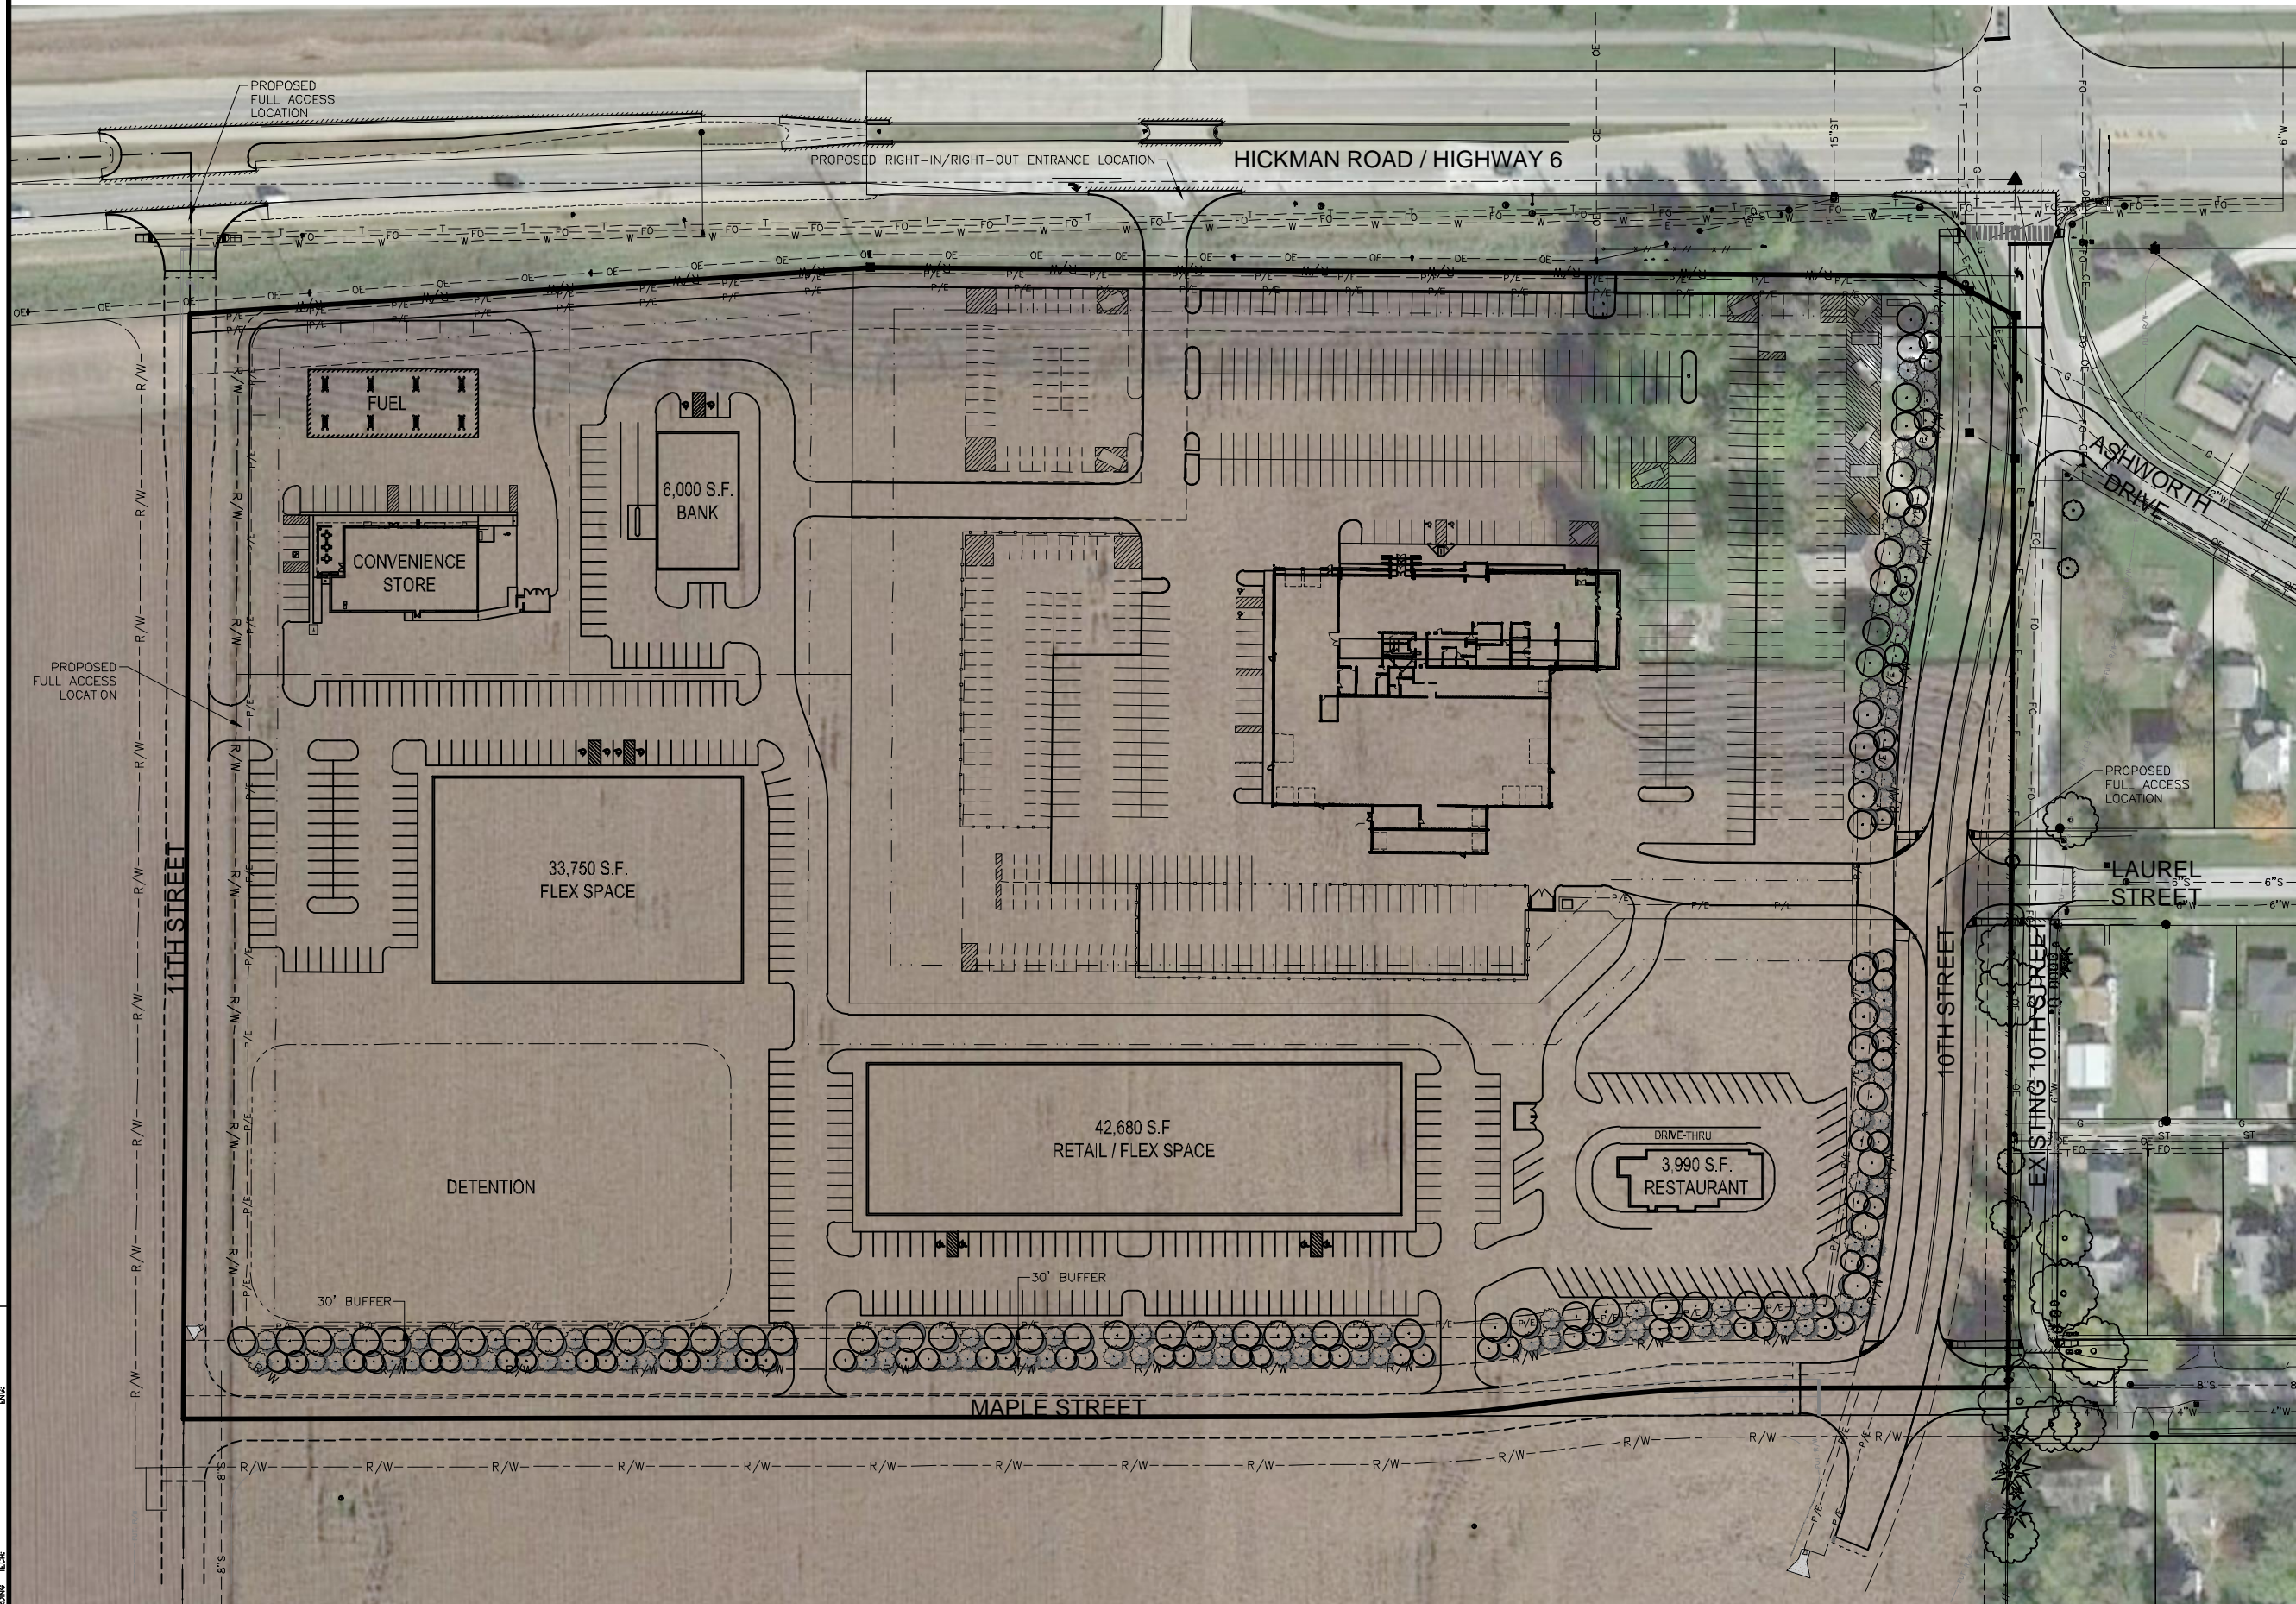

THE CONCEPTUAL PLAN SHOWN IS A REPRESENTATION OF HOW THE PROPERTY COULD DEVELOP. THE FINAL PLAN, LAYOUT AND USES ARE SUBJECT TO CHANGE.

 CIVIL DESIGN ADVANTAGE WAUKEE, IOWA	DEERY BROTHERS WAUKEE DEVELOPMENT	3405 S.E. CROSSROADS DRIVE, SUITE G GRIMES, IOWA 50111 PHONE: (515) 369-4400 FAX: (515) 369-4410	REVISIONS 11/15/17 10/17/17
	1/1 1512.634	TECH: MDM ENGINEER: ENH	DATE 11/15/17 10/17/17